



NOTICE of FILING

LAND USE REQUEST AFFECTING THIS AREA

There is a development proposal for the property listed in this notice and shown on the attached map. The City is seeking input from neighbors on the proposal. If you have questions or comments about the proposal, contact the case manager.

Esta carta es un aviso sobre una propuesta de desarrollo para la propiedad enumerada y que se muestra en el mapa adjunto. La ciudad está buscando la opinión de los vecinos sobre la propuesta. Si tiene preguntas o comentarios sobre la propuesta, póngase en contacto con nosotros al 503-588-6213.

CASE NUMBER:	Class 2 Adjustment Case No. ADJ22-14
PROPERTY LOCATION:	2622 Goodin Place S, Salem OR 97302
NOTICE MAILING DATE:	October 5, 2022
PROPOSAL SUMMARY:	Class 2 Adjustment requesting to allow a new accessory building to reach 18 feet, 9 inches in height, where a maximum of 15 feet is allowed.
COMMENT PERIOD:	All written comments must be submitted to City Staff no later than 5:00 p.m., Wednesday, October 19, 2022. Please direct any questions and/or comments to the Case Manager listed below. Comments received after the close of the comment period will not be considered. Note: Comments submitted are <u>public record</u>. This includes any personal information provided in your comment such as name, email, physical address and phone number.
CASE MANAGER:	Monica Bilodeau, Planner III , City of Salem Planning Division, 555 Liberty Street SE, Room 305, Salem, Oregon 97301. Telephone: 503-540-2326; E-mail: mbilodeau@cityofsalem.net
NEIGHBORHOOD ASSOCIATION:	<i>Neighborhood associations are volunteer organizations of neighbors coming together to make neighborhoods the best they can be. They receive notice of land use applications within their boundaries, and they often submit comments on the applications to the City. Neighborhood association meetings are open to everyone. Contact your neighborhood association to get involved:</i> Southwest Association of Neighbors (SWAN), John Lattimer, Land Use Chair; Phone: 503-551-7999; Email: jnlattimer@gmail.com
ACCESS:	The Americans with Disabilities Act (ADA) accommodations will be provided on request.
CRITERIA TO BE CONSIDERED:	Salem Revised Code (SRC) Chapter 250.005(d)(2) – Class 2 Adjustment Salem Revised Code (SRC) is available to view at this link: http://bit.ly/salemorcode . Type in the chapter number(s) listed above to view the applicable criteria.

PROPERTY OWNER(S):	Miles Johnson
APPLICANT(S):	Peter Strauhal
PROPOSAL REQUEST:	A Class 2 Adjustment application to increase the maximum height allowance under SRC 800.035(b) for an accessory structure. The adjustment would allow the proposed accessory structure to reach 18 feet, 9 inches in height, where a maximum of 15 feet is allowed. The subject property is approximately 9.42 acres in size, zoned RA (Residential Agriculture), and located at 2622 Goodin Place S (Marion County Assessor Map and tax lot numbers: 083W08C / 4002).
APPLICATION PROCESS:	<p>Following the close of the Public Comment Period, a decision will be issued and mailed to the applicant, property owner, affected neighborhood association, anyone who submitted written comments, and anyone who received notice of the land use request.</p> <p>Failure to raise an issue in writing prior to the close of the Public Comment Period with sufficient specificity to provide the opportunity to respond to the issue, precludes appeal to the Land Use Board of Appeals (LUBA) on this issue. A similar failure to raise constitutional issues relating to proposed conditions of approval precludes an action for damages in circuit court.</p>
MORE INFORMATION:	All documents and evidence submitted by the applicant are available on the City's online Permit Application Center at https://permits.cityofsalem.net . You can use the search function without registering and enter the permit number listed here: 22-119124. Paper copies can be obtained for a reasonable cost.

PLEASE PROMPTLY FORWARD A COPY OF THIS NOTICE TO ANY OTHER OWNER, TENANT OR LESSEE
For more information about Planning in Salem:
<http://www.cityofsalem.net/planning>

It is the City of Salem's policy to assure that no person shall be discriminated against on the grounds of race, religion, color, sex, marital status, familial status, national origin, age, mental or physical disability, sexual orientation, gender identity and source of income, as provided by Salem Revised Code Chapter 97. The City of Salem also fully complies with Title VI of the Civil Rights Act of 1964, and related statutes and regulations, in all programs and activities. Disability-related modification or accommodation, including auxiliary aids or services, in order to participate in this meeting or event, are available upon request. Sign language and interpreters for languages other than English are also available upon request. To request such an accommodation or interpretation, contact the Community Development Department at 503-588-6173 at least three business days before this meeting or event.

TTD/TTY telephone 503-588-6439 is also available 24/7

REQUEST FOR COMMENTS

Si necesita ayuda para comprender esta información, por favor llame 503-588-6173

REGARDING: Class 2 Adjustment Case No. ADJ22-14

PROJECT ADDRESS: 2622 Goodin Place S, Salem OR 97302

AMANDA Application No.: 22-119124-PLN

COMMENT PERIOD ENDS: Wednesday, October 19, 2022 at 5:00 P.M.

SUMMARY: Class 2 Adjustment requesting to allow a new accessory building to reach 18 feet, 9 inches in height, where a maximum of 15 feet is allowed.

REQUEST: A Class 2 Adjustment application to increase the maximum height allowance under SRC 800.035(b) for an accessory structure. The adjustment would allow the proposed accessory structure to reach 18 feet, 9 inches in height, where a maximum of 15 feet is allowed. The subject property is approximately 9.42 acres in size, zoned RA (Residential Agriculture), and located at 2622 Goodin Place S (Marion County Assessor Map and Tax Lot numbers: 083W08C / 4002).

The Planning Division is interested in hearing from you about the attached proposal. Staff will prepare a Decision that includes consideration of comments received during this comment period. We are interested in receiving pertinent, factual information such as neighborhood association recommendations and comments of affected property owners or residents. The complete case file, including all materials submitted by the applicant and any applicable professional studies such as traffic impact analysis, geologic assessments, and stormwater reports, are available upon request.

Comments received by 5:00 p.m., Wednesday, October 19, 2022, will be considered in the decision process. Comments received after this date will be not considered. *Comments submitted are public record. This includes any personal information provided in your comment such as name, email, physical address and phone number. Mailed comments can take up to 7 calendar days to arrive at our office. To ensure that your comments are received by the deadline, we recommend that you e-mail your comments to the Case Manager listed below.*

CASE MANAGER: Monica Bilodeau, Planner III, City of Salem, Planning Division; 555 Liberty St SE, Room 305, Salem, OR 97301; Phone: 503-540-2326; E-Mail: mbilodeau@cityofsalem.net.

For information about Planning in Salem, please visit: <http://www.cityofsalem.net/planning>

PLEASE CHECK THE FOLLOWING THAT APPLY:

- 1. I have reviewed the proposal and have no objections to it.
- 2. I have reviewed the proposal and have the following comments: _____

Name/Agency: _____

Address: _____

Phone: _____

Email: _____

Date: _____

IMPORTANT: IF YOU MAIL COMMENTS, PLEASE FOLD AND RETURN THIS POSTAGE-PAID FORM



NO POSTAGE
NECESSARY
IF MAILED
IN THE
UNITED STATES



BUSINESS REPLY MAIL
FIRST-CLASS MAIL PERMIT NO. 1508 SALEM, OR

POSTAGE WILL BE PAID BY ADDRESSEE





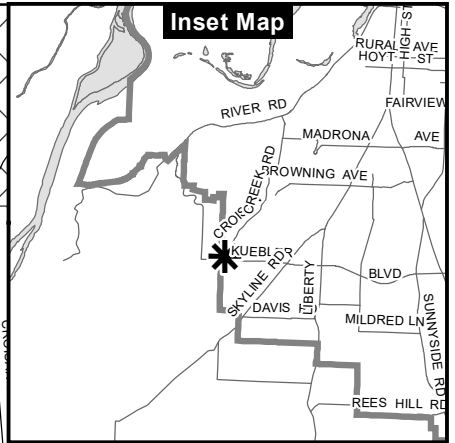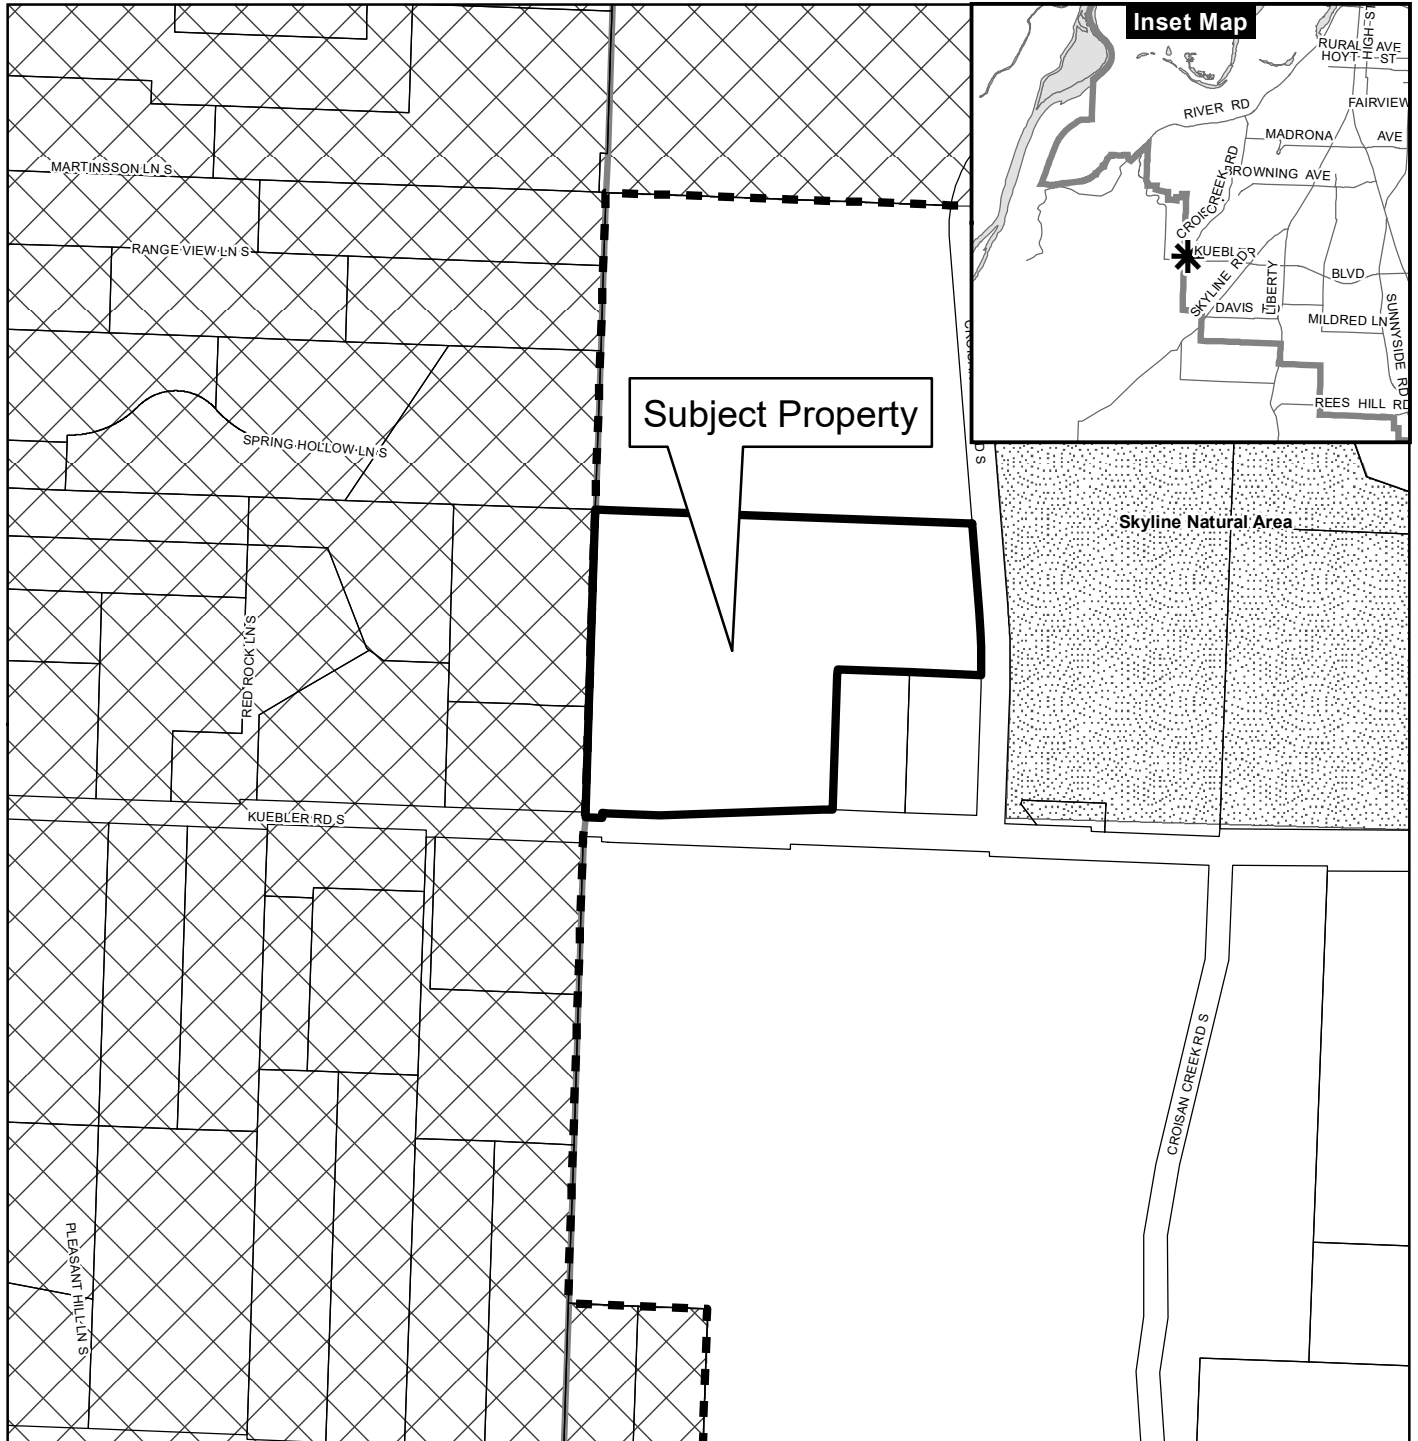


PLANNING DIVISION
CITY OF SALEM RM 305
555 LIBERTY ST SE
SALEM OR 97301-9907




Vicinity Map 2622 Goodin PL S



Legend

-  Taxlots
-  Urban Growth Boundary
-  City Limits
-  Outside Salem City Limits
-  Historic District
-  Schools
-  Parks

CITY OF Salem
AT YOUR SERVICE
Community Development Dept.

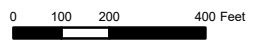

This product is provided as is, without warranty. In no event is the City of Salem liable for damages from the use of this product. This product is subject to license and copyright limitations and further distribution or resale is prohibited.



- LEGEND:**
- TELEPHONE LINE
 - TELEVISION LINE
 - OVERHEAD POWER LINE
 - UNDERGROUND POWER LINE
 - GAS LINE
 - IRRIGATION LINE
 - STORM LINE
 - FIRE LINE
 - WATER LINE
 - SANITARY SEWER LINE

REV. 1: 08.29.22

NEW SHOP BUILDING
F.F. = 541'-8"



ARCHITECTURAL SITE PLAN
SCALE: 1" = 40'-0"




A NEW SHOP BUILDING FOR MILES & ERIN JOHNSON

PROJECT ADDRESS:
2622 GOODIN PL S
SALEM, OR 97302

Peter Lyle Straubal, AIA, LEED AP
P.O. Box 3163, Salem, OR 97302
PH: 971.239.1519 FAX: 267.392.7157

A1.0

SITE PLAN
PROJ: 21011
DATE: 09.13.22

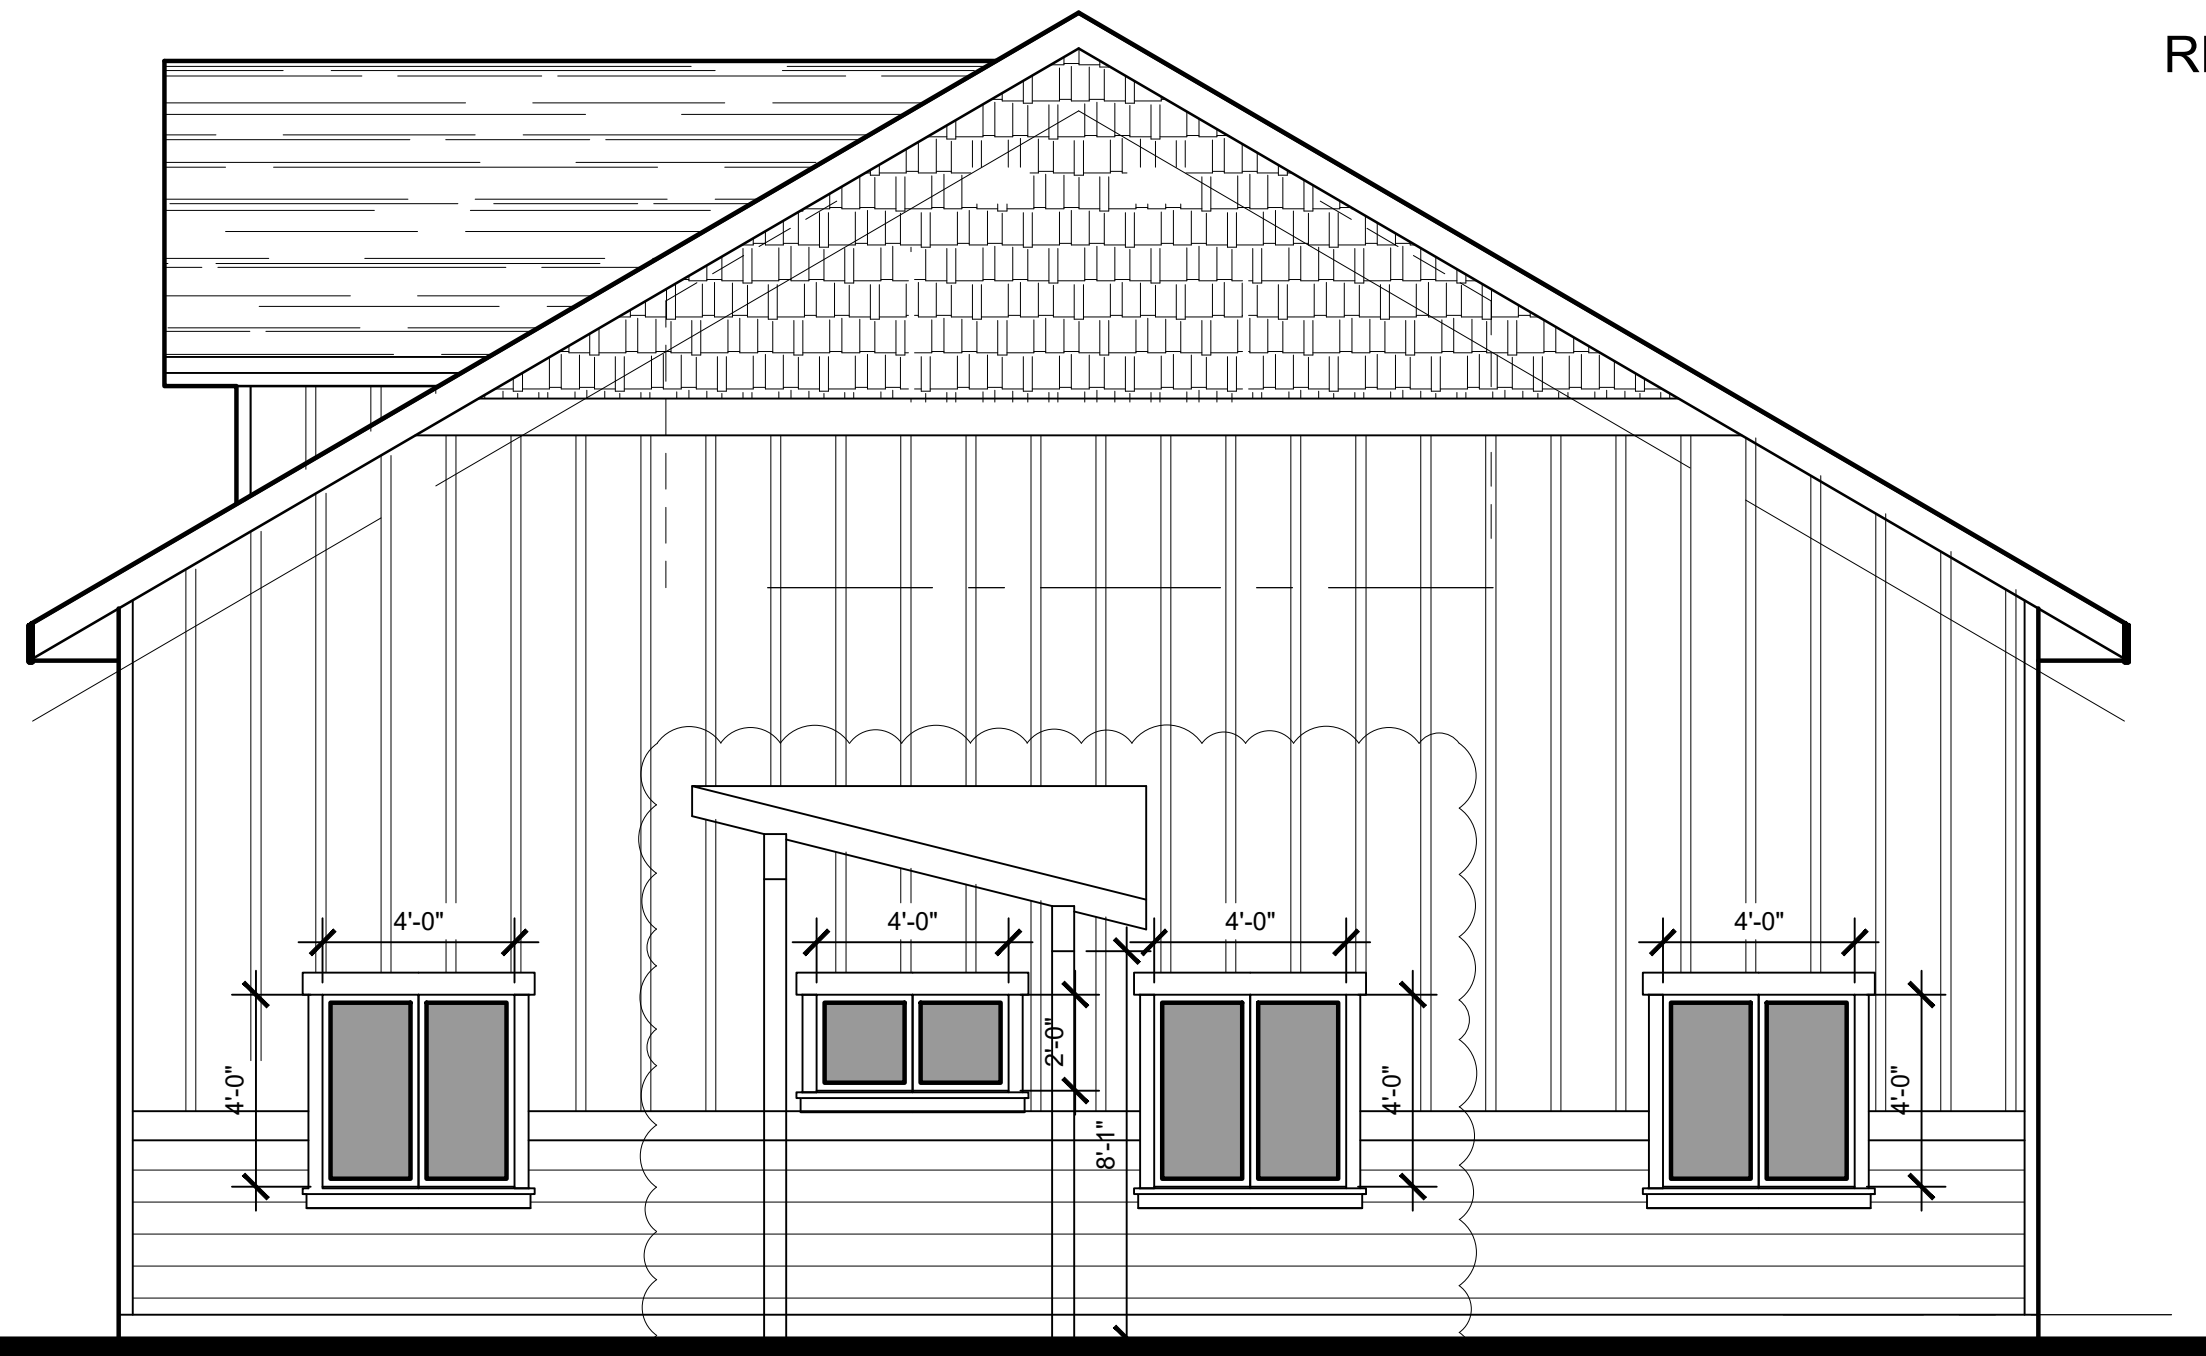


SIDE ELEVATION

SCALE: 1/4" = 1'-0"

REV.5-10-14-21

REV.6: 09-13-23

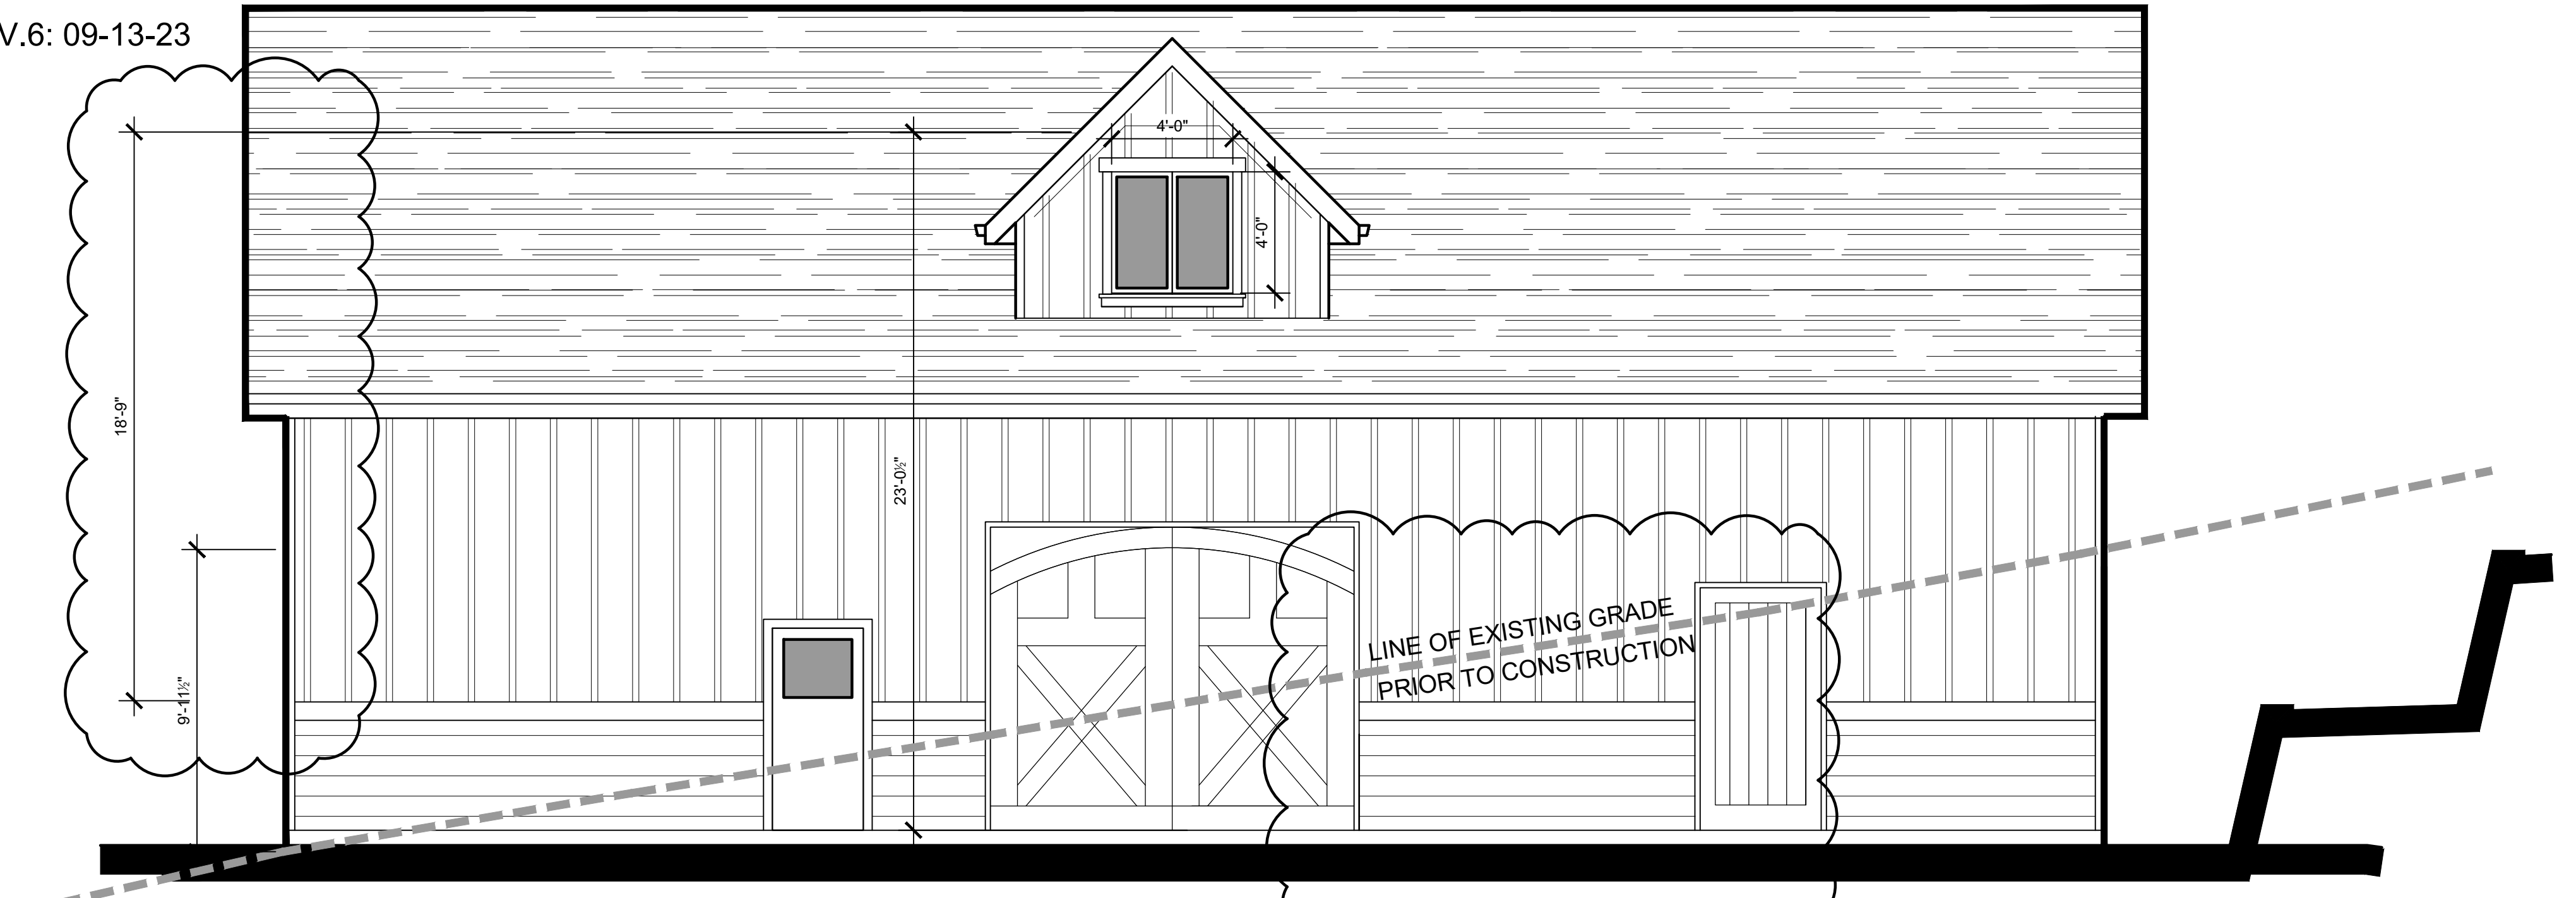

FRONT ELEVATION

SCALE: 1/4" = 1'-0"


REV.6: 09-13-23



SIDE ELEVATION


SCALE: 1/4" = 1'-0"

REV.6: 09-13-23

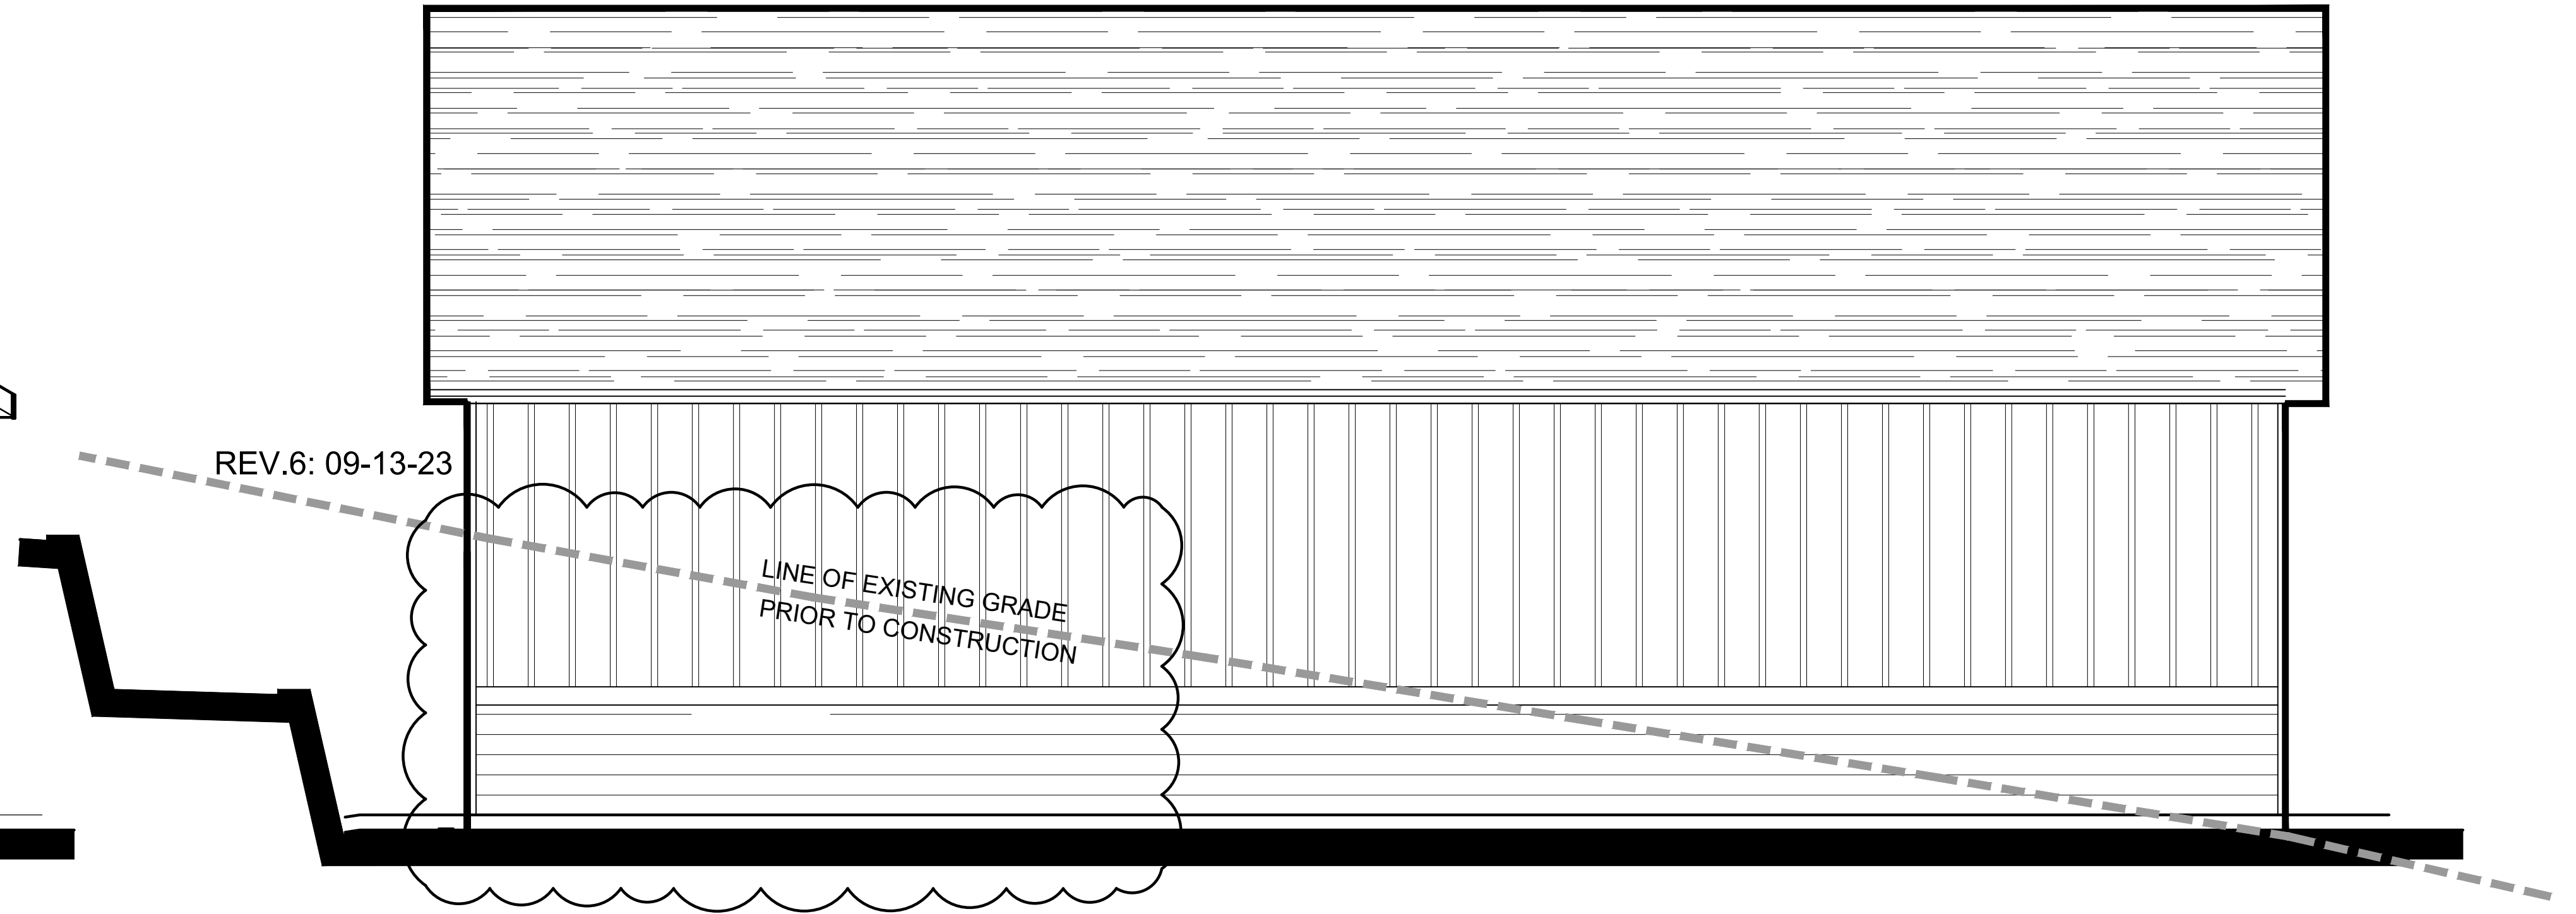

REAR ELEVATION

SCALE: 1/4" = 1'-0"

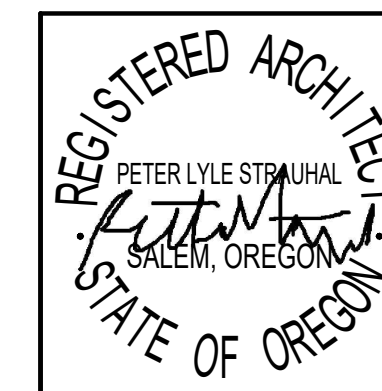

**A NEW SHOP BUILDING
FOR MILES & ERIN JOHNSON**

PROJECT ADDRESS:
2622 GOODIN PL S
SALEM, OR 97302

Peter Lyle Strauhal, AIA, LEED AP
P.O. Box 3164, Salem, OR 97304
PH: 971.239.1519 FAX: 267.392.7157

A8.0

FLOOR PLAN

PROJ: 21011

DATE: 09.13.22