



HEARING NOTICE

LAND USE REQUEST AFFECTING THIS AREA

There is a development proposal for the property listed in this notice and shown on the attached map. The City is seeking input from neighbors on the proposal. If you have questions or comments about the proposal, contact the case manager.

Esta carta es un aviso sobre una propuesta de desarrollo para la propiedad enumerada y que se muestra en el mapa adjunto. La ciudad está buscando la opinión de los vecinos sobre la propuesta. Si tiene preguntas o comentarios sobre la propuesta, póngase en contacto con nosotros al 503-588-6213


CASE NUMBER:	Conditional Use / Class 3 Site Plan Review Case No. CU-SPR23-03
PROPERTY LOCATION:	1717 Freeway Ct NE, Salem OR 97301
SUMMARY:	Development of car dealership tenant in the MU-III (Mixed Use-III) zone.
HEARING INFORMATION:	<u>Hearings Officer, March 22, 2023 at 5:00 PM Council Chambers, Room 240, Civic Center, 555 Liberty Street SE, Salem, OR 97301</u> To view the meeting LIVE on YouTube please visit this link with any computer, tablet, or smart phone: http://bit.ly/planningpublicmeetings
HOW TO PROVIDE TESTIMONY:	Any person wishing to speak either for or against the proposed request may do so in person or by representative at the Public Hearing. Prior to the Public Hearing, written comments should be directed to the case manager listed below. Staff recommends emailing to ensure receipt before the public hearing. Only those participating by submitting written testimony, or by testifying at the hearing, have the right to appeal the decision. <u>Comments submitted are public record. This includes any personal information provided in your comment such as name, email, physical address and phone number.</u>
CASE MANAGER:	Jamie Donaldson, Planner II , City of Salem Planning Division, 555 Liberty Street SE, Room 305, Salem, OR 97301. Telephone: 503-540-2328; E-mail: jdonaldson@cityofsalem.net .
NEIGHBORHOOD ASSOCIATION:	<i>Neighborhood associations are volunteer organizations of neighbors coming together to make neighborhoods the best they can be. They receive notice of land use applications within their boundaries, and they often submit comments on the applications to the City. Neighborhood association meetings are open to everyone. Contact your neighborhood association to get involved:</i> North Lancaster Neighborhood Association (NOLA), Dennis Will, Land Use Chair; Phone 503-931-2105; Email: elephant2@comcast.net .
STAFF REPORT:	The Staff Report will be available seven (7) days prior to the hearing and will thereafter be posted on the Hearing Body's website under Agendas and Minutes: https://www.cityofsalem.net/government/boards-commissions/hearings-officer
ACCESS:	The Americans with Disabilities Act (ADA) accommodations will be provided on request.
CRITERIA:	Salem Revised Code (SRC) Chapter(s) 240.005(d) – Conditional Use; 220.005(f)(3) – Class 3 Site Plan Review Salem Revised Code (SRC) is available to view at this link: www.cityofsalem.net/src . Type in the chapter number(s) listed above to view the applicable criteria.

OWNER(S):	Hawthorne Land Investments LCC (Mary Hawkins, John D Hawkins) and Hawthorne Restaurant LLC (Joseph Fox)
APPLICANT / AGENT(S):	Ron Ped on behalf of Hawthorne Parking Lot LLC (Joseph Fox)
PROPOSAL / REQUEST:	A Conditional Use Permit and Class 3 Site Plan Review to allow a used car dealership tenant space in an existing building with associated site changes for vehicle display and improvements to pedestrian connections, for properties totaling approximately 1.4 acres in size, zoned MU-III (Mixed Use-III) and located at 1717 Freeway Court NE - 97301 (Marion County Assessors Map and Tax Lot numbers: 073W24AD / 0500 & 0202).
HEARING PROCEDURE:	<p>The hearing will be conducted with the staff presentation first, followed by the applicant's case, neighborhood organization comments, testimony of persons in favor or opposition, and rebuttal by the applicant, if necessary. The applicant has the burden of proof to show that the approval criteria can be satisfied by the facts. Opponents may rebut the applicant's testimony by showing alternative facts or by showing that the evidence submitted does not satisfy the approval criteria. A hearing is not a venue to ask questions of staff, the applicant, or the decision maker(s) on this case but rather an opportunity to provide testimony to the decision maker(s) on the merits of the land use case; questions about the application, the recommended conditions of approval, or the Planning Administrator's recommendation, should be directed to the Case Manager prior to the hearing.</p> <p>Any participant may request an opportunity to present additional evidence or testimony regarding the application. A ruling will then be made to either continue the Public Hearing to another date or leave the record open to receive additional written testimony. Failure to raise an issue in person or by letter prior to the close of the Public Hearing with sufficient specificity to provide the opportunity to respond to the issue, precludes appeal to the Land Use Board of Appeals (LUBA) on this issue. A similar failure to raise constitutional issues relating to proposed conditions of approval precludes an action for damages in circuit court.</p> <p>Following the close of the Public Hearing a decision will be issued and mailed to the applicant, property owner, affected neighborhood association, anyone who participated in the hearing, either in person or in writing, and anyone who requested to receive notice of the decision.</p>
MORE INFORMATION:	All documents and evidence submitted by the applicant are available on the City's online Permit Application Center at https://permits.cityofsalem.net . You can use the search function without registering and enter the permit number listed here: 23 101851. Paper copies can be obtained for a reasonable cost.
NOTICE MAILING DATE:	March 2, 2023





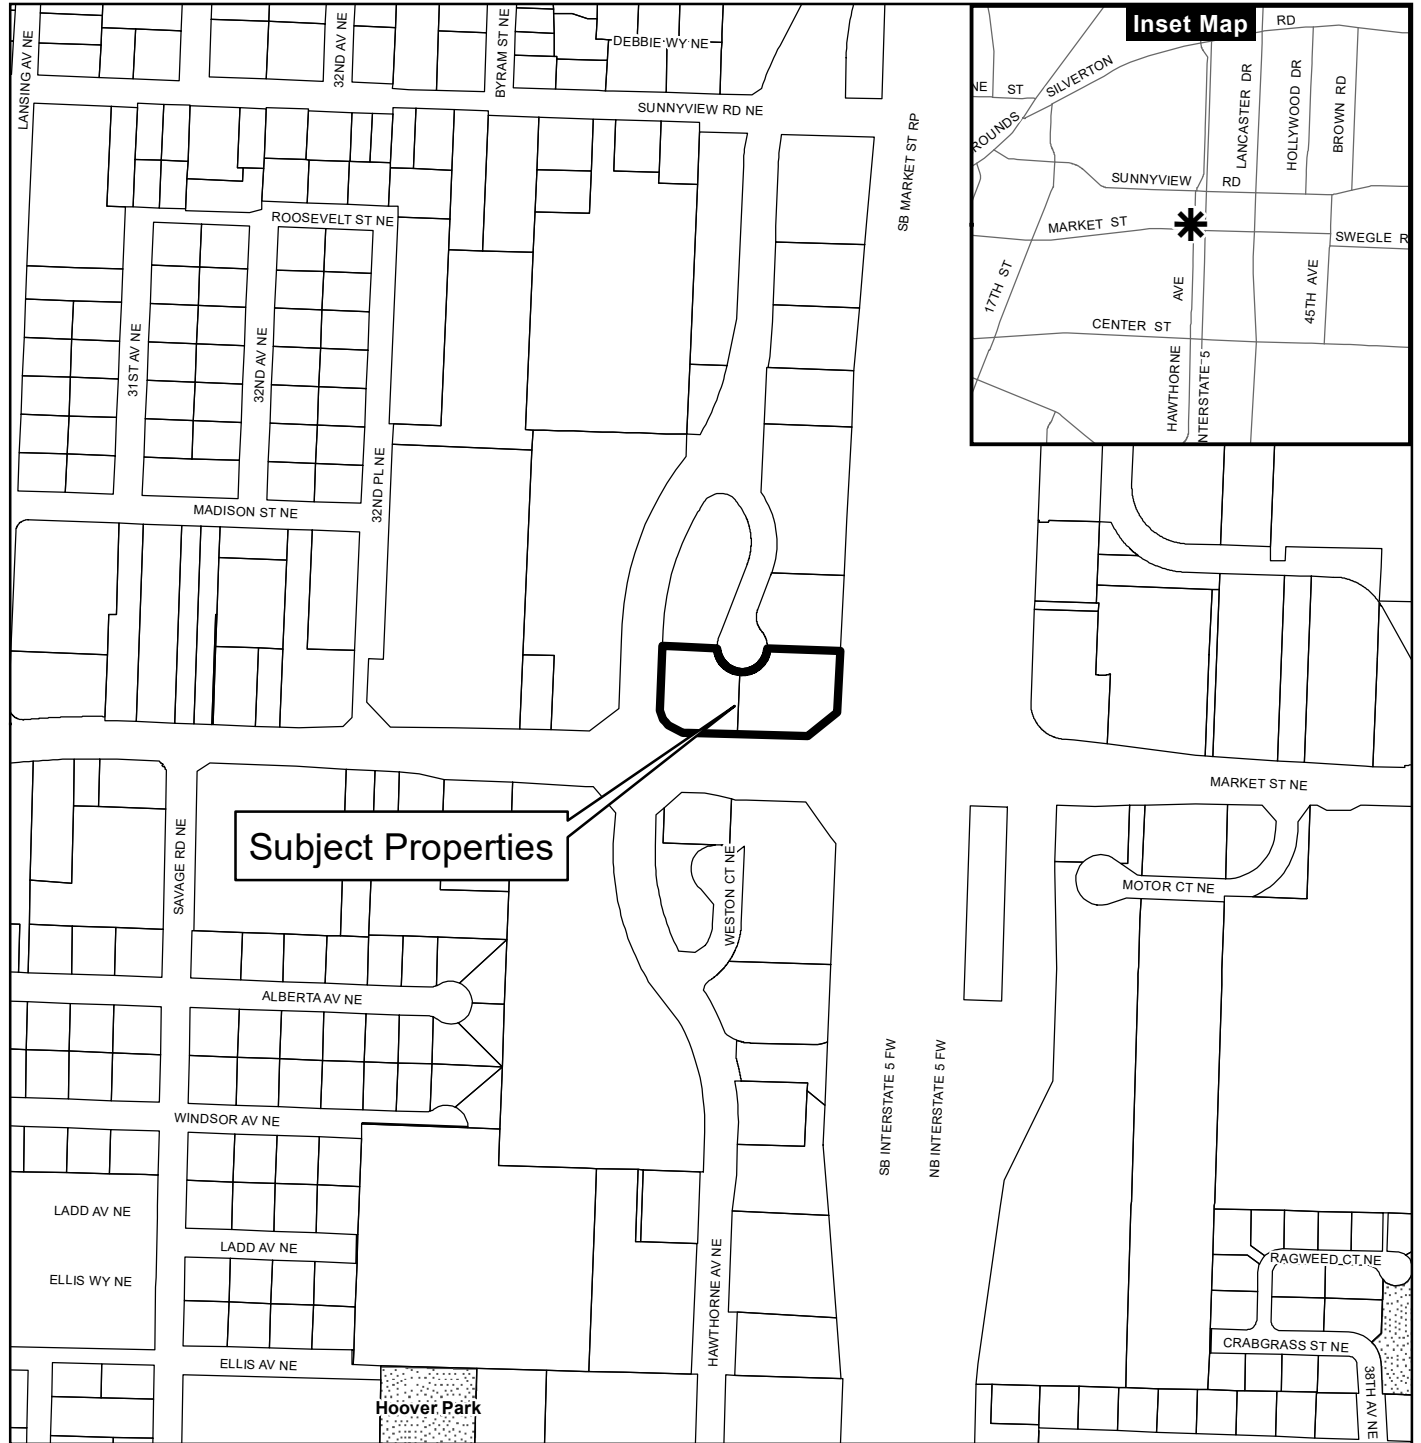


PLEASE PROMPTLY FORWARD A COPY OF THIS NOTICE TO ANY OTHER OWNER, TENANT OR LESSEE.
For more information about Planning in Salem:
<http://www.cityofsalem.net/planning>

*It is the City of Salem's policy to assure that no person shall be discriminated against on the grounds of race, religion, color, sex, marital status, familial status, national origin, age, mental or physical disability, sexual orientation, gender identity and source of income, as provided by Salem Revised Code Chapter 97. The City of Salem also fully complies with Title VI of the Civil Rights Act of 1964, and related statutes and regulations, in all programs and activities. Disability-related modification or accommodation, including auxiliary aids or services, in order to participate in this meeting or event, are available upon request. Sign language and interpreters for languages other than English are also available upon request. To request such an accommodation or interpretation, contact the Community Development Department at 503-588-6173 at least three business days before this meeting or event.
TTD/TTY telephone 503-588-6439 is also available 24/7*

Vicinity Map 1717 Freeway Court NE





Legend

-  Taxlots
-  Urban Growth Boundary
-  City Limits
-  Outside Salem City Limits
-  Historic District
-  Schools
-  Parks



This product is provided as is, without warranty. In no event is the City of Salem liable for damages from the use of this product. This product is subject to license and copyright limitations and further distribution or resale is prohibited.

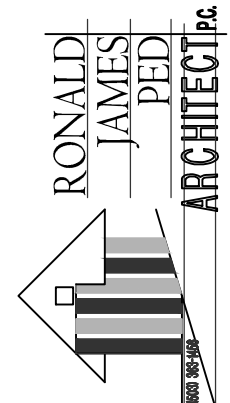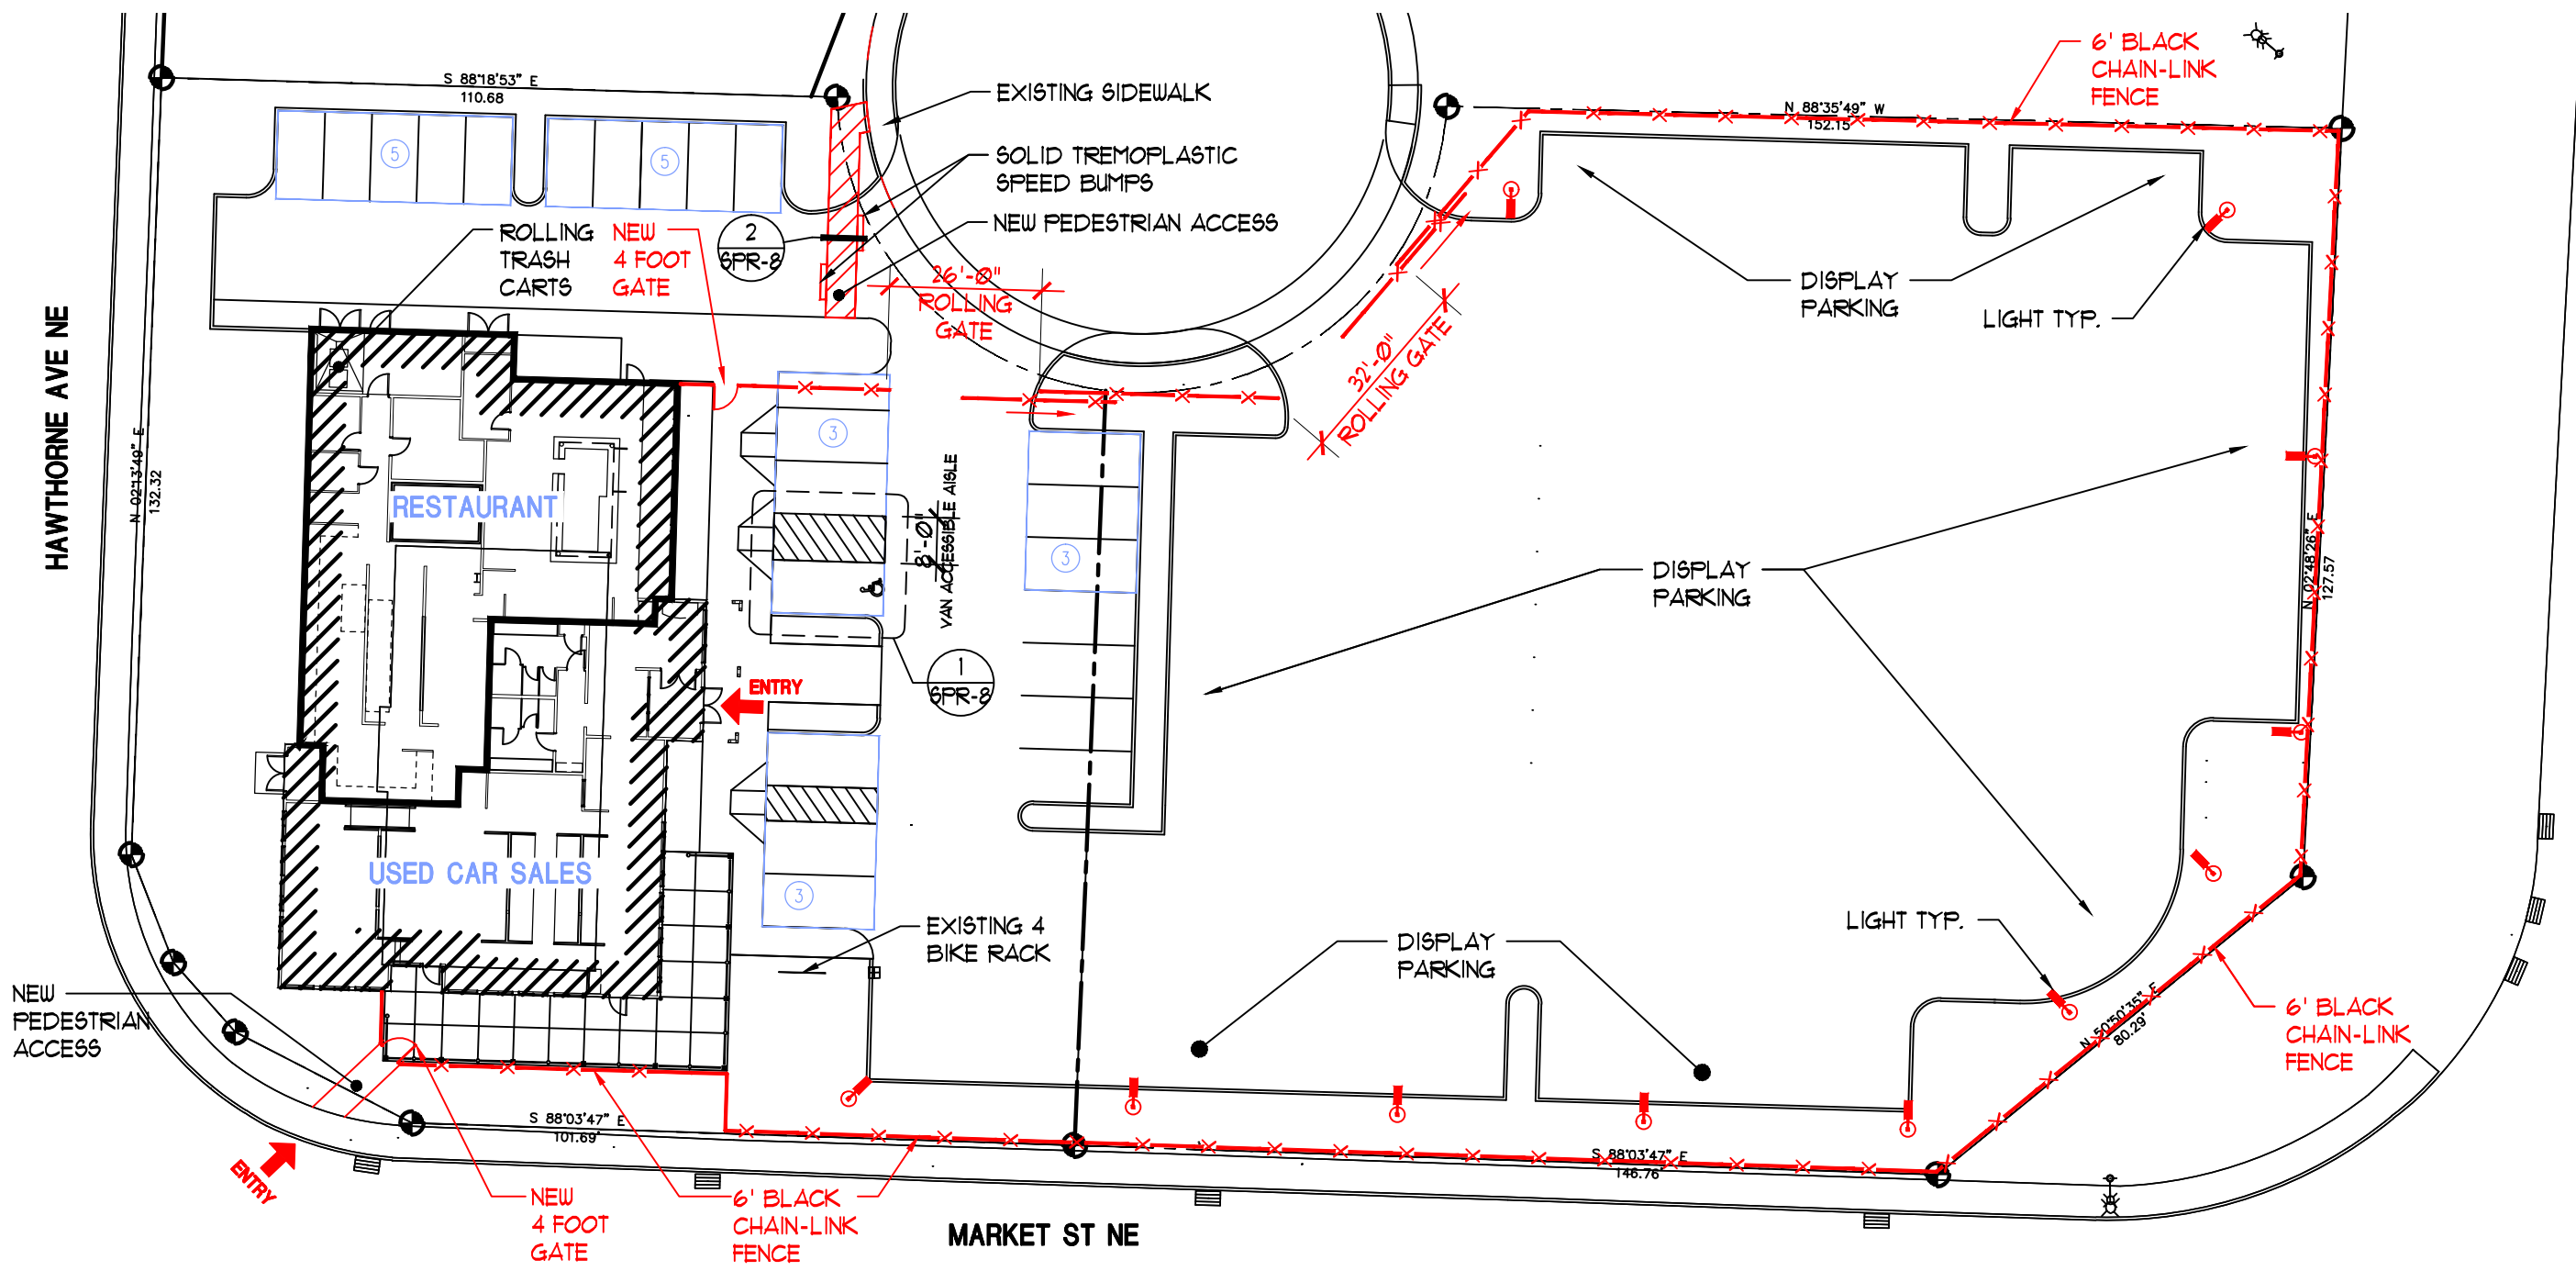

Applicant: Hawthorne Parking Lot LLC
 Hawthorne Land Investment, LLC
 Application: **CONDITIONAL USE / SPR-3**
CREDIT YES AUTO
 1717 Freeway Ct NE, SALEM OR 97301

A
 SPR-1
PROPOSED SITE PLAN
 SCALE: 1" = 30'

SITE SUMMARY	
1717 Freeway Court NE OREGON 97301	
TAX ACCOUNT:	526954 & 526953
TAXLOT NUMBER:	073W24AD00500 & 073W24AD00202
ZONING:	MU-III
ACRES: (TL202 (.71 AC) 33,541.2 SF) (TL500 (.61 AC) 26,571.6 SF)	= 60,112.8 SF - 100%
TOTAL LANDSCAPE: (ALL LANDSCAPING IS EXISTING)	= 12,300 SF - 20.4%
BUILDINGS FOOTPRINT:	= 7,025 SF - 11.7%
HARD SURFACE:	= 40,787.8 SF - 67.9%

PARKING

RESTAURANT	- 3,757 SF/250	=15
DEALER	- 3,268 SF/900	=4
TOTAL PARKING REQ'D		=19
ACCESSIBLE SPACES REQ'D		=1

**RESTAURANT/
 USED CAR SALES
 REQUIRED PARKING**

DRAWING INDEX

- SPR-1 - PROPOSED SITE PLAN
- SPR-2 - EXISTING SITE PLAN
- SPR-3 - UTILITY PLAN
- SPR-4 - GRADING PLAN
- SPR-5 - LANDSCAPE PLAN
- SPR-6 - EXTERIOR ELEVATIONS
- SPR-7 - EXTERIOR ELEVATIONS
- SPR-8 - DETAILS




DATE: 1-10-2023
 DRAWN: AK
 JOB NO.: 2299



SPR-1



A EAST ELEVATION
 SPR-6 SCALE : 1/8"=1'-0"

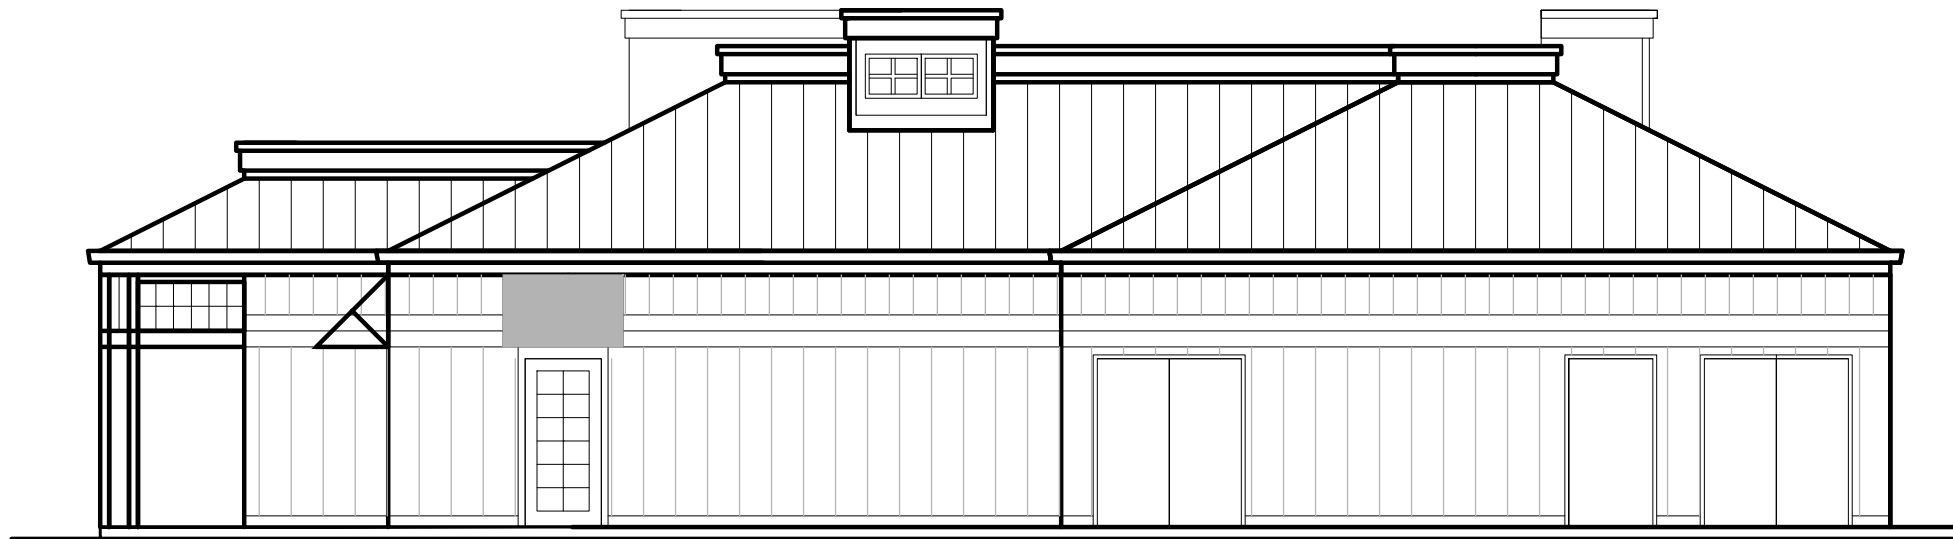


B NORTH ELEVATION
 SPR-6 SCALE : 1/8"=1'-0"

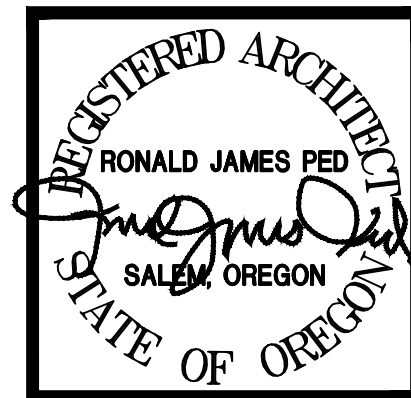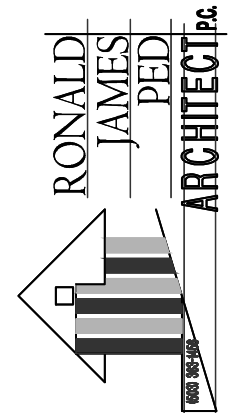


Applicant: Hawthorne Parking Lot LLC
 Hawthorne Land Investment, LLC
 Application: CONDITIONAL USE / SPR-3
CREDIT YES AUTO
 1717 Freeway Ct NE, SALEM OR 97301

DATE: 1-10-2023
 DRAWN: AK
 JOB NO.: 2299

SPR-6

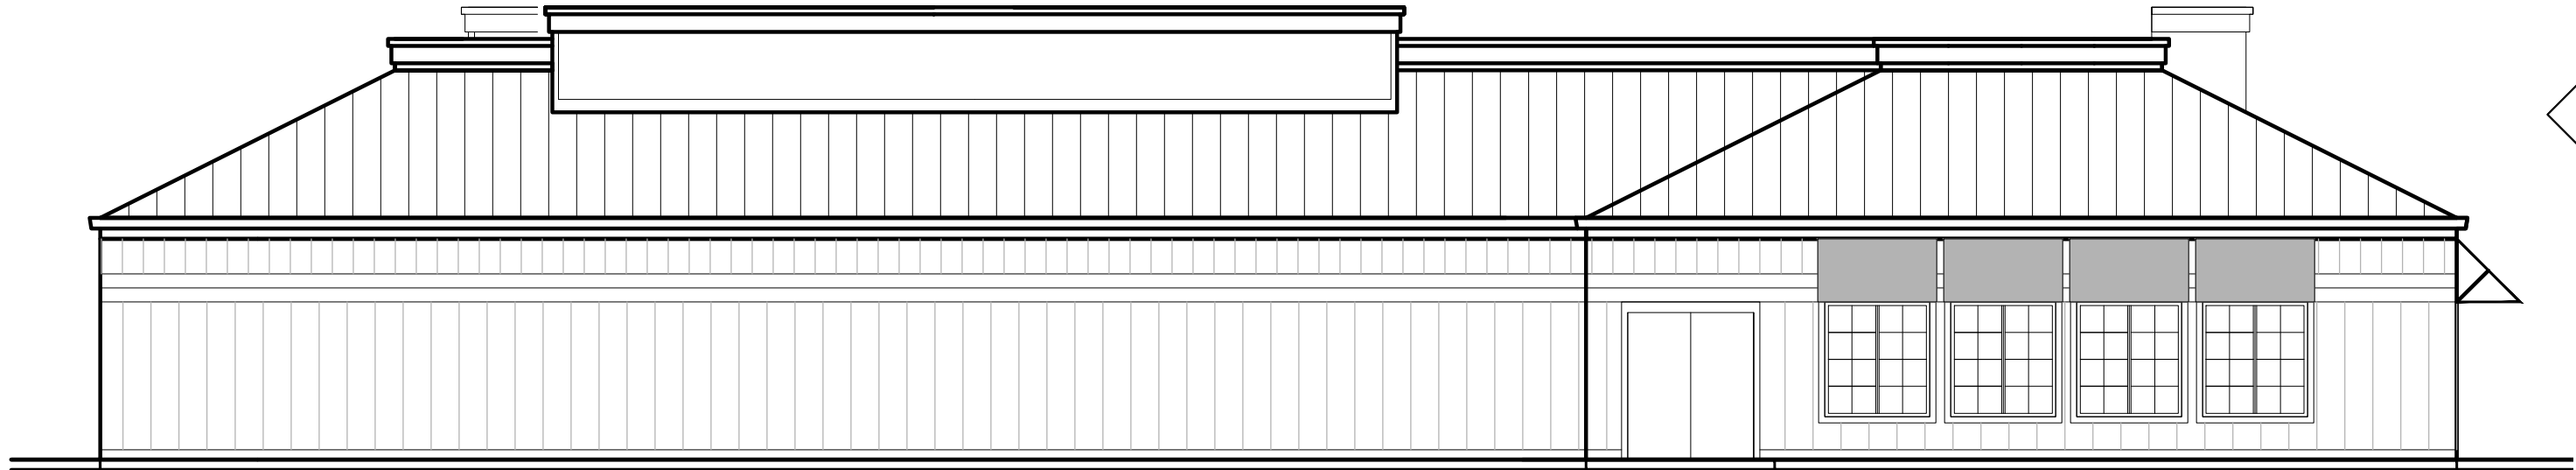

A WEST ELEVATION
SCALE : 1/8"=1'-0"

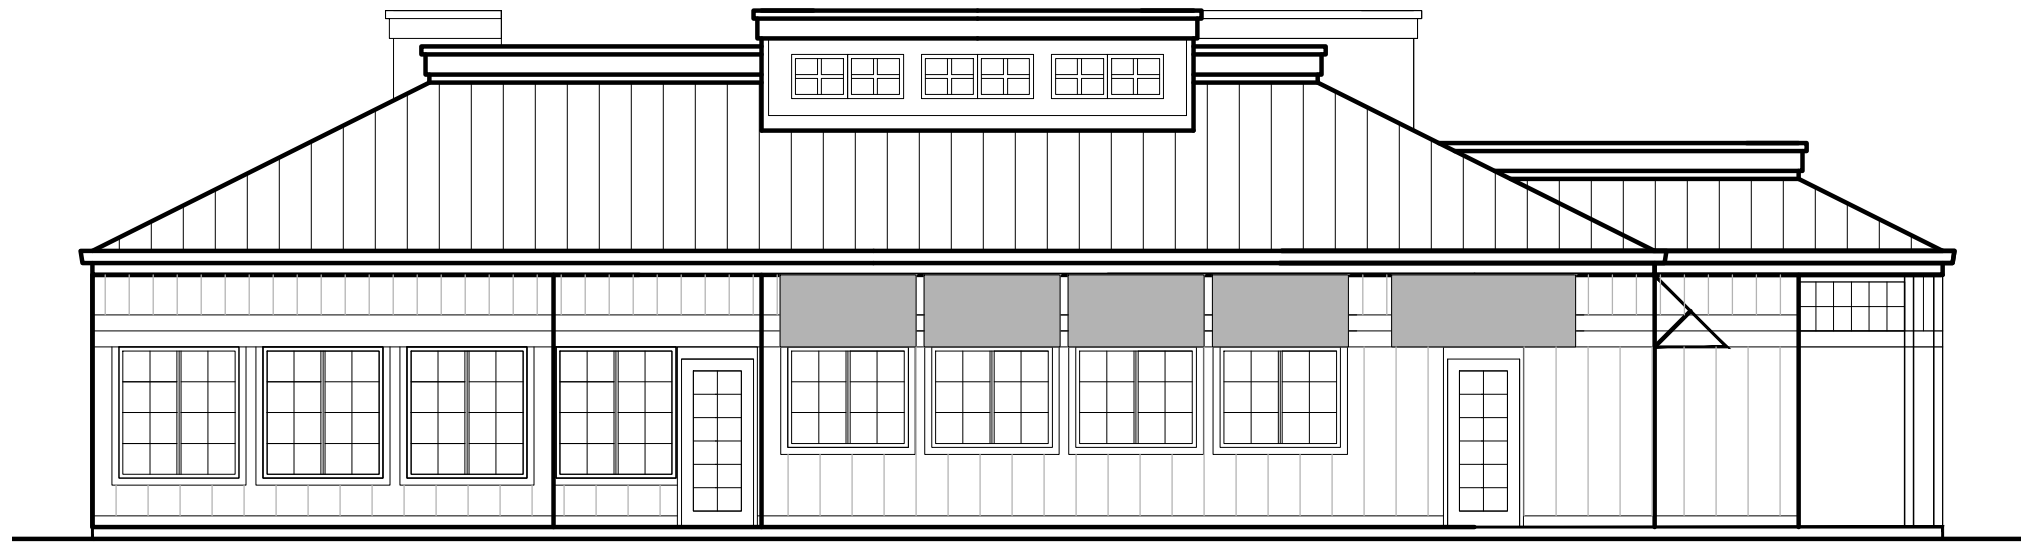

B SOUTH ELEVATION
SCALE : 1/8"=1'-0"



Applicant: Hawthorne Parking Lot LLC
Hawthorne Land Investment, LLC
Application: **CONDITIONAL USE / SPR-3**
CREDIT YES AUTO
1717 Freeway Ct NE, SALEM OR 97301

DATE: 1-10-2023
DRAWN: AK
JOB NO.: 2299

SPR-7