



NOTICE of FILING

LAND USE REQUEST AFFECTING THIS AREA

There is a development proposal for the property listed in this notice and shown on the attached map. The City is seeking input from neighbors on the proposal. If you have questions or comments about the proposal, contact the case manager.

Esta carta es un aviso sobre una propuesta de desarrollo para la propiedad enumerada y que se muestra en el mapa adjunto. La ciudad está buscando la opinión de los vecinos sobre la propuesta. Si tiene preguntas o comentarios sobre la propuesta, póngase en contacto con nosotros al 503-588-6213.

CASE NUMBER:	Urban Growth Preliminary Declaration / Class 3 Site Plan Review / Class 2 Adjustment / Class 1 Adjustment / Class 2 Driveway Approach Permit / Class 1 Design Review / Property Line Adjustment Case No. UGA-SPR-ADJ-DAP-DR-PLA24-03
PROPERTY LOCATION:	4650 Hazelgreen Rd NE, Salem OR 97305
NOTICE MAILING DATE:	January 24, 2024
PROPOSAL SUMMARY:	Proposed development of a new 405-unit multi-family residential development containing 33 residential buildings.
COMMENT PERIOD:	All written comments must be submitted to City Staff no later than <u>5:00 p.m., Wednesday, February 7, 2024</u>. Please direct any questions and/or comments to the Case Manager listed below. Comments received after the close of the comment period will not be considered. Note: Comments submitted are <u>public record</u>. This includes any personal information provided in your comment such as name, email, physical address and phone number.
CASE MANAGER:	Aaron Panko, Planner III , City of Salem Planning Division, 555 Liberty Street SE, Room 305, Salem, Oregon 97301. Telephone: 503-540-2356; E-mail: APanko@cityofsalem.net .
NEIGHBORHOOD ASSOCIATION:	<i>Neighborhood associations are volunteer organizations of neighbors coming together to make neighborhoods the best they can be. They receive notice of land use applications within their boundaries, and they often submit comments on the applications to the City. Neighborhood association meetings are open to everyone. Contact your neighborhood association to get involved:</i> Northgate Neighborhood Association; Email: northgateneighborhoodsalem@gmail.com .
ACCESS:	The Americans with Disabilities Act (ADA) accommodations will be provided on request.
CRITERIA TO BE CONSIDERED:	Salem Revised Code (SRC) Chapters 200.025 – Urban Growth Boundary; 220.005(f)(3) – Class 3 Site Plan Review; 250.005(d)(1) and (2) – Class 2 and Class 1 Adjustment; 804.025(d) – Class 2 Driveway Approach Permit; 225.005(e)(1) – Class 1 Design Review; 205.055(d) – Property Line Adjustment Salem Revised Code (SRC) is available to view at this link: http://bit.ly/salemorcode . Type in the chapter number(s) listed above to view the applicable criteria.

PROPERTY OWNER(S):	Jeff Bivens
APPLICANT(S):	Aks Engineering And Forestry
PROPOSAL REQUEST:	<p>An Urban Growth Area Preliminary Declaration to determine the public facilities required to serve the subject property, a Class 3 Site Plan Review and Class 1 Design Review for the development of a new 405-unit multi-family residential development, Class 2 Driveway Approach Permits for four new driveway approaches on proposed Lunar Drive NE, a Property Line Adjustment to eliminate an interior lot line, and the following Adjustments:</p> <ol style="list-style-type: none"> 1) Class 1 Adjustment to reduce the setback requirement for Buildings 1 and 2 adjacent to a Hazelgreen Road NE from 20 feet per SRC 514.010(d), Table 514-4, to 16 feet; 2) Class 2 Adjustment to reduce the vehicle use area setback adjacent to Lunar Drive NE for one parking space near Building 33 from 12 feet per SRC 514.010(d), Table 514-4, to 6.2 feet; 3) Class 2 Adjustment to reduce the setback requirement for Building 33 adjacent to a Lunar Drive NE from 20 feet per SRC 514.010(d), Table 514-4, to approximately 12 feet; 4) Class 2 Adjustment to increase the maximum setback allowance adjacent to a street for Buildings 3, 4, and 5 from 10 feet per SRC 533.015(c), Table 533-3, to 16 feet; 5) Class 2 Adjustment to adjust the fencing and tree planting requirements of SRC 702.020(b)(2) along the southern boundary where the subject property abuts a BPA (Bonneville Power Administration) easement; 6) Class 2 Adjustment to reduce the tree planting requirement of SRC 702.020(b)(7) around the perimeter of the parking lot; 7) Class 2 Adjustment to eliminate the window requirement of SRC 702.020(c)(1) in certain habitable rooms of Buildings 11, 17, 26, 30, and 32; and 8) Class 2 Adjustment to reduce the setback requirement for Buildings 26 and 27 adjacent to a RS (Single Family Residential) zone from approximately 35 feet per SRC 702.020(e)(2), Table 702-5, to approximately 22 feet. <p>The subject property is approximately 15.6 acres in size, zoned MU-I (Mixed Use-I) and RM-II (Multi-Family Residential), and located at 4650 Hazelgreen Road NE 97305 (Marion County Assessor's map and tax lot numbers: 062W32C / 000400 and 000500).</p>
APPLICATION PROCESS:	<p>Following the close of the Public Comment Period, a decision will be issued and mailed to the applicant, property owner, affected neighborhood association, anyone who submitted written comments, and anyone who received notice of the land use request.</p> <p>Failure to raise an issue in writing prior to the close of the Public Comment Period with sufficient specificity to provide the opportunity to respond to the issue, precludes appeal to the Land Use Board of Appeals (LUBA) on this issue. A similar failure to raise constitutional issues relating to proposed conditions of approval precludes an action for damages in circuit court.</p>
MORE INFORMATION:	<p>All documents and evidence submitted by the applicant are available on the City's online Permit Application Center at https://permits.cityofsalem.net. You can use the search function without registering and enter the permit number listed here: 23 121805. Paper copies can be obtained for a reasonable cost.</p>

PLEASE PROMPTLY FORWARD A COPY OF THIS NOTICE TO ANY OTHER OWNER, TENANT OR LESSEE

For more information about Planning in Salem:

<http://www.cityofsalem.net/planning>

It is the City of Salem's policy to assure that no person shall be discriminated against on the grounds of race, religion, color, sex, marital status, familial status, national origin, age, mental or physical disability, sexual orientation, gender identity and source of income, as provided by Salem Revised Code Chapter 97. The City of Salem also fully complies with Title VI of the Civil Rights Act of 1964, and related statutes and regulations, in all programs and activities. Disability-related modification or accommodation, including auxiliary aids or services, in order to participate in this meeting or event, are available upon request. Sign language and interpreters for languages other than English are also available upon request. To request such an accommodation or interpretation, contact the Community Development Department at 503-588-6173 at least three business days before this meeting or event.

TTD/TTY telephone 503-588-6439 is also available 24/7

REQUEST FOR COMMENTS

Si necesita ayuda para comprender esta información, por favor llame 503-588-6173

REGARDING: Urban Growth Preliminary Declaration / Class 3 Site Plan Review / Class 2 Adjustment / Class 1 Adjustment / Class 2 Driveway Approach Permit / Class 1 Design Review / Property Line Adjustment Case No. UGA-SPR-ADJ-DAP-DR-PLA24-03

PROJECT ADDRESS: 4650 Hazelgreen Rd NE, Salem OR 97305

AMANDA Application No.: 23-121805-PLN

COMMENT PERIOD ENDS: Wednesday, February 7, 2024, at 5:00 p.m.

SUMMARY: Proposed development of a new 405-unit multi-family residential development containing 33 residential buildings.

REQUEST: An Urban Growth Area Preliminary Declaration to determine the public facilities required to serve the subject property, a Class 3 Site Plan Review and Class 1 Design Review for the development of a new 405-unit multi-family residential development, Class 2 Driveway Approach Permits for four new driveway approaches on proposed Lunar Drive NE, a Property Line Adjustment to eliminate an interior lot line, and the following Adjustments:

- 1) Class 1 Adjustment to reduce the setback requirement for Buildings 1 and 2 adjacent to a Hazelgreen Road NE from 20 feet per SRC 514.010(d), Table 514-4, to 16 feet;
- 2) Class 2 Adjustment to reduce the vehicle use area setback adjacent to Lunar Drive NE for one parking space near Building 33 from 12 feet per SRC 514.010(d), Table 514-4, to 6.2 feet;
- 3) Class 2 Adjustment to reduce the setback requirement for Building 33 adjacent to a Lunar Drive NE from 20 feet per SRC 514.010(d), Table 514-4, to approximately 12 feet;
- 4) Class 2 Adjustment to increase the maximum setback allowance adjacent to a street for Buildings 3, 4, and 5 from 10 feet per SRC 533.015(c), Table 533-3, to 16 feet;
- 5) Class 2 Adjustment to adjust the fencing and tree planting requirements of SRC 702.020(b)(2) along the southern boundary where the subject property abuts a BPA (Bonneville Power Administration) easement;
- 6) Class 2 Adjustment to reduce the tree planting requirement of SRC 702.020(b)(7) around the perimeter of the parking lot;
- 7) Class 2 Adjustment to eliminate the window requirement of SRC 702.020(c)(1) in certain habitable rooms of Buildings 11, 17, 26, 30, and 32; and
- 8) Class 2 Adjustment to reduce the setback requirement for Buildings 26 and 27 adjacent to a RS (Single Family Residential) zone from approximately 35 feet per SRC 702.020(e)(2), Table 702-5, to approximately 22 feet.

The subject property is approximately 15.6 acres in size, zoned MU-I (Mixed Use-I) and RM-II (Multi-Family Residential), and located at 4650 Hazelgreen Rd NE – 97305 (Marion County Assessor’s map and tax lot numbers: 062W32C / 000400 and 000500).

The Planning Division is interested in hearing from you about the attached proposal. Staff will prepare a Decision that includes consideration of comments received during this comment period. We are interested in receiving pertinent, factual information such as neighborhood association recommendations and comments of affected property owners or residents. The complete case file, including all materials submitted by the applicant and any applicable professional studies such as traffic impact analysis, geologic assessments, and stormwater reports, are available upon request.

Comments received by 5:00 p.m., Wednesday, February 7, 2024, will be considered in the decision process. Comments received after this date will be not considered. *Comments submitted are public record. This includes any personal information provided in your comment such as name, email, physical address and phone number. Mailed comments can take up to 7 calendar days to arrive at our office. To ensure that your comments are received by the deadline, we recommend that you e-mail your comments to the Case Manager listed below.*

CASE MANAGER: Aaron Panko, Planner III, City of Salem, Planning Division; 555 Liberty St SE, Room 305, Salem, OR 97301; Phone: 503-540-2356; E-Mail: APanko@cityofsalem.net.

For information about Planning in Salem, please visit: <http://www.cityofsalem.net/planning>

PLEASE CHECK THE FOLLOWING THAT APPLY:

- 1. I have reviewed the proposal and have no objections to it.
- 2. I have reviewed the proposal and have the following comments: _____

Name/Agency: _____


Address: _____

Phone: _____


Email: _____

Date: _____

IMPORTANT: IF YOU MAIL COMMENTS, PLEASE FOLD AND RETURN THIS POSTAGE-PAID FORM

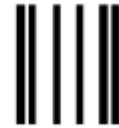

NO POSTAGE
NECESSARY
IF MAILED
IN THE
UNITED STATES

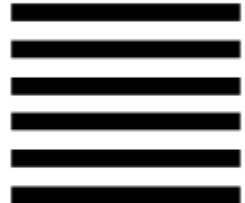


BUSINESS REPLY MAIL
FIRST-CLASS MAIL PERMIT NO. 1508 SALEM, OR

POSTAGE WILL BE PAID BY ADDRESSEE





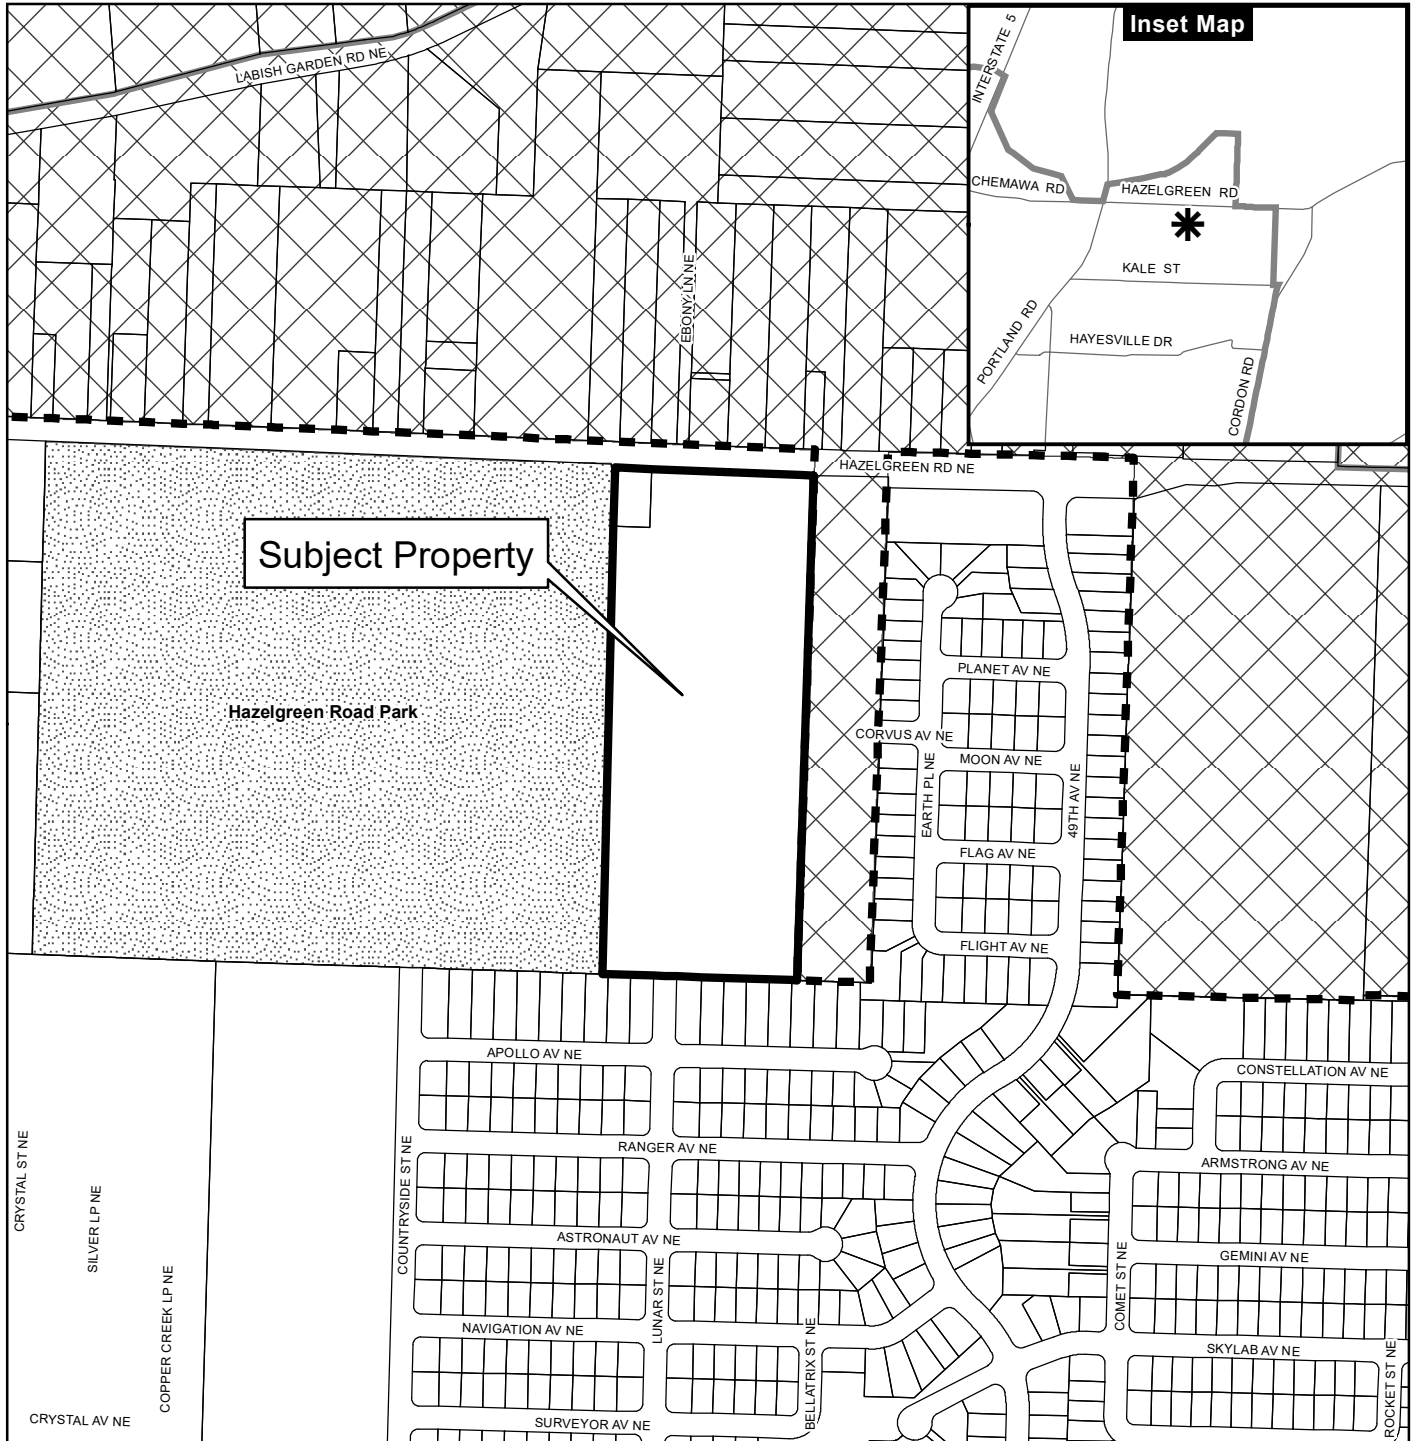


PLANNING DIVISION
CITY OF SALEM RM 305
555 LIBERTY ST SE
SALEM OR 97301-9907




Vicinity Map 4650 Hazelgreen Road NE



Legend


-  Taxlots
-  Urban Growth Boundary
-  City Limits
-  Outside Salem City Limits
-  Historic District
-  Schools
-  Parks

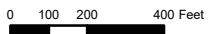


This product is provided as is, without warranty. In no event is the City of Salem liable for damages from the use of this product. This product is subject to license and copyright limitations and further distribution or resale is prohibited.

NORTHPLACE APARTMENTS PHASE 2

PRELIMINARY PLANS- FOR SITE PLAN REVIEW

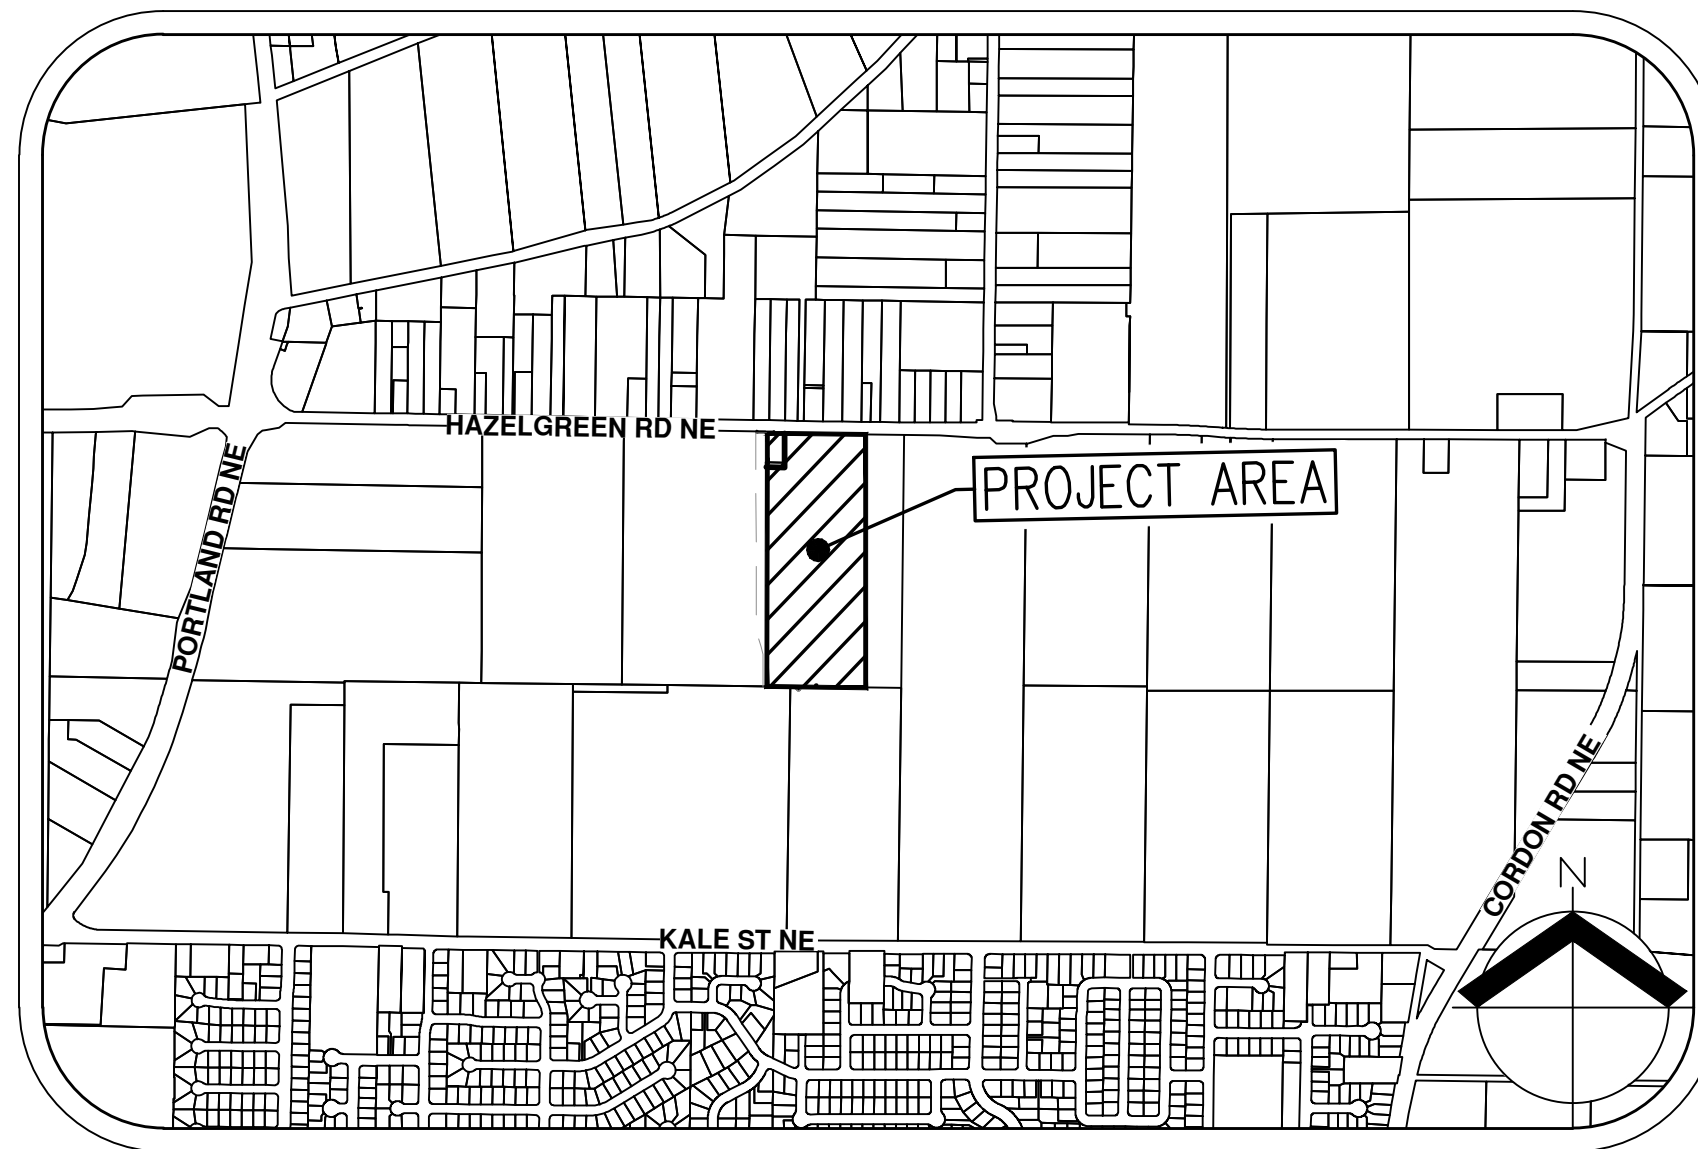

VICINITY MAP
NOT TO SCALE

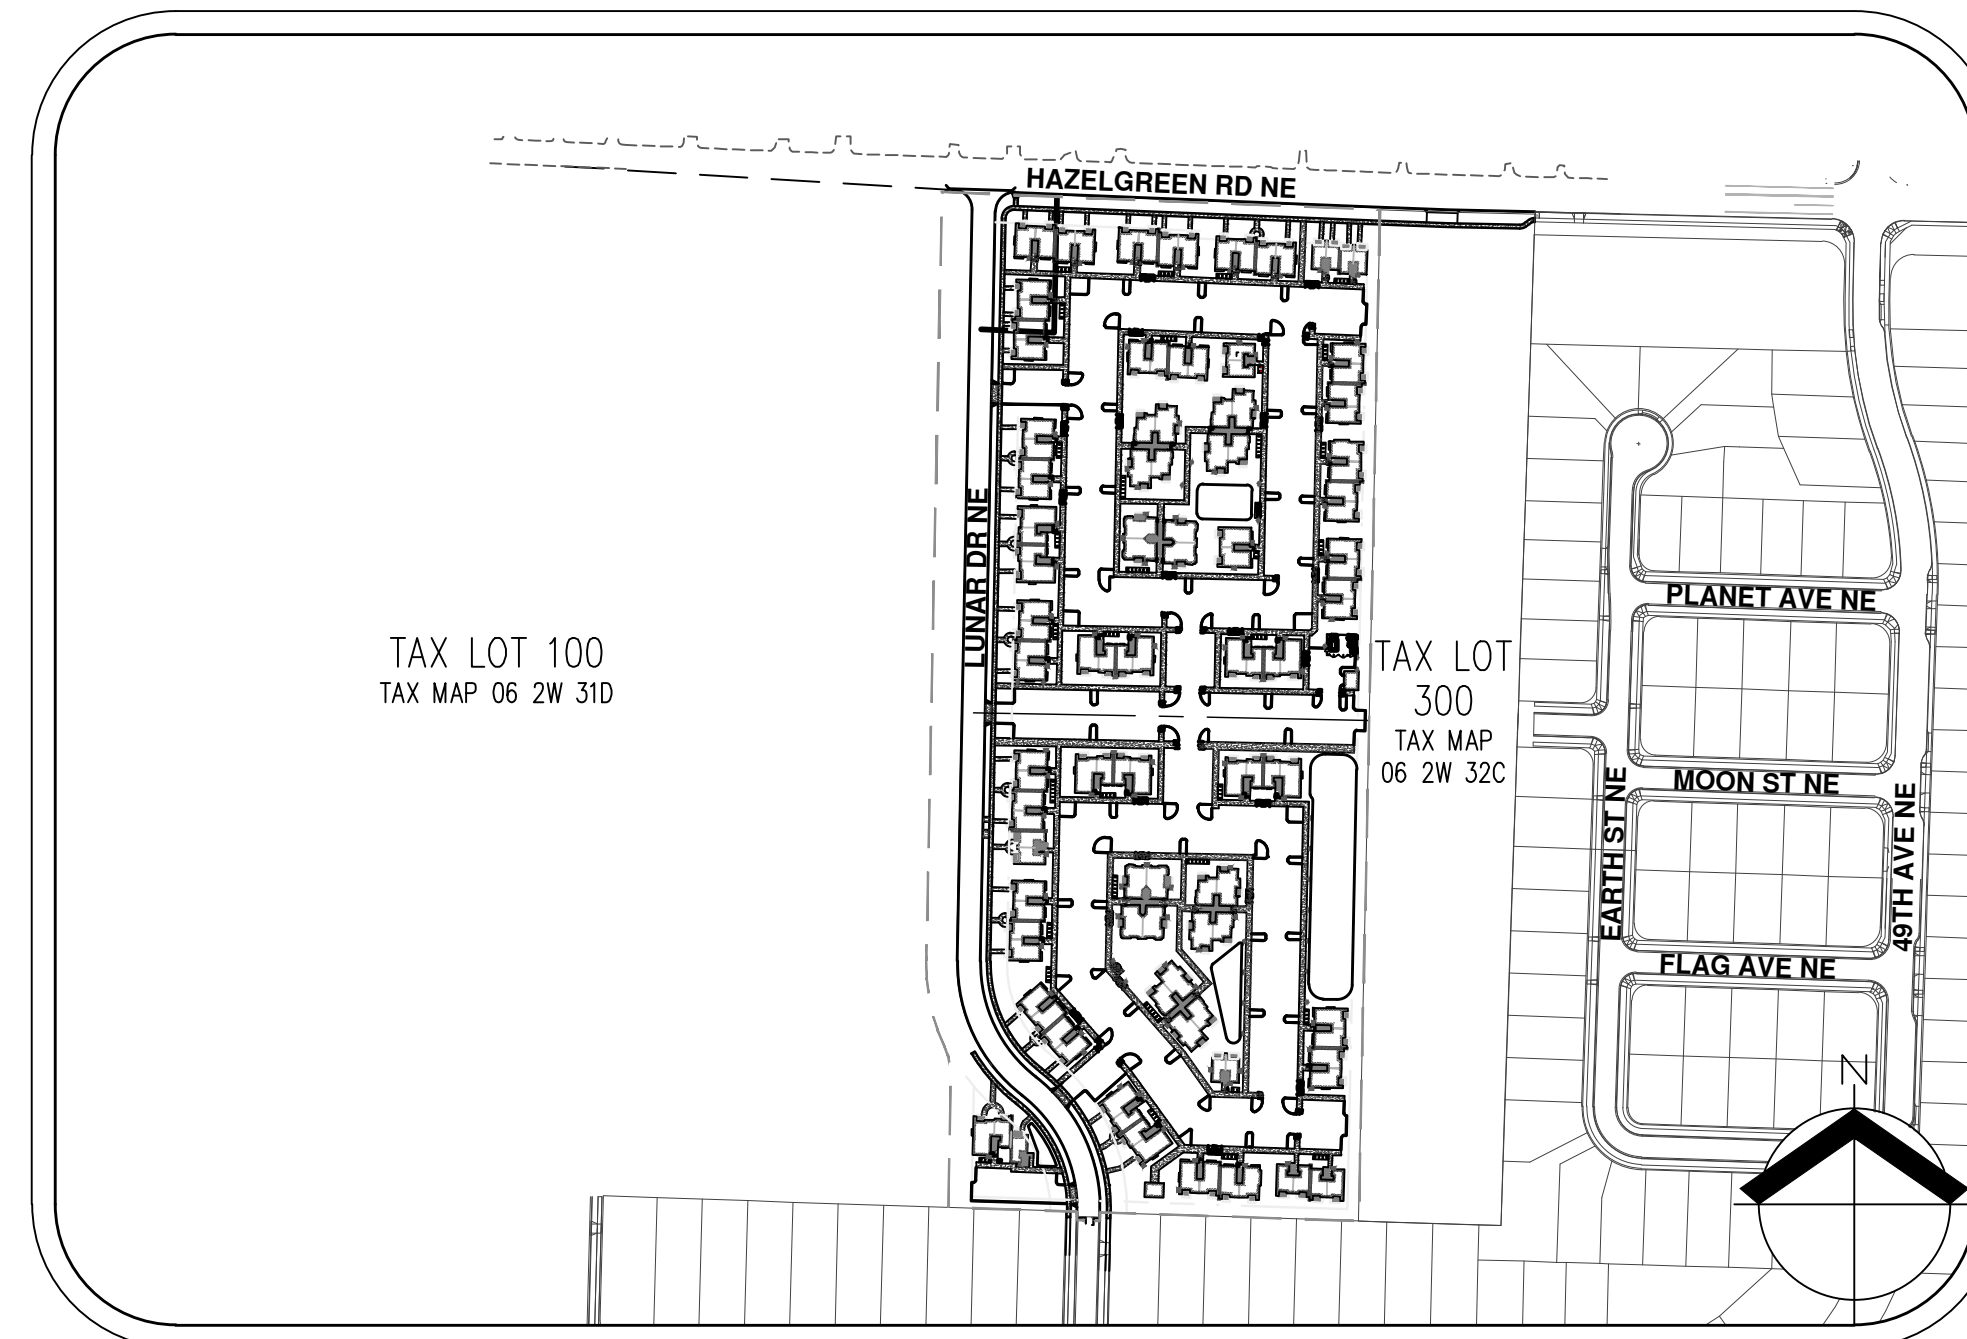

SITE MAP
NOT TO SCALE

**CIVIL ENGINEERING/
SURVEYING/LAND USE
PLANNING/LANDSCAPE**

ARCHITECTURE FIRM

AKS ENGINEERING & FORESTRY, LLC
ENGINEERING CONTACT: TYLER ROTH, P.E.
PLANNING CONTACT: ZACH PELZ, AICP
3700 RIVER RD N, STE 1
KEIZER, OR 97303
503.400.6028
WWW.AKS-ENG.COM

ARCHITECT

MULTI/TECH ENGINEERING SERVICES, INC.
CONTACT: MARK GRENZ, P.E.
1155 13TH ST SE
SALEM, OR 97302
PH: 503.363.9227

GEOTECHNICAL FIRM

REDMOND GEOTECHNICAL SERVICES, LLC
CONTACT: DANIEL M. REDMOND, P.E., G.E.
P.O. BOX 20547
PORTLAND, OR 97294
PH: 503.285.0598

OWNER/APPLICANT

I&E CONSTRUCTION, INC.
27375 SW PARKWAY AVE.
WILSONVILLE, OR 97070
PH: 503.655.7933

LEGEND

	EXISTING	PROPOSED		EXISTING	PROPOSED
DECIDUOUS TREE			STORM DRAIN CLEAN OUT		
CONIFEROUS TREE			STORM DRAIN CATCH BASIN		
FIRE HYDRANT			STORM DRAIN AREA DRAIN		
WATER BLOWOFF			STORM DRAIN MANHOLE		
WATER METER			GAS METER		
WATER VALVE			GAS VALVE		
DOUBLE CHECK VALVE			GUY WIRE ANCHOR		
AIR RELEASE VALVE			UTILITY POLE		
SANITARY SEWER CLEAN OUT			POWER VAULT		
SANITARY SEWER MANHOLE			POWER JUNCTION BOX		
SIGN			POWER PEDESTAL		
STREET LIGHT			COMMUNICATIONS VAULT		
MAILBOX			COMMUNICATIONS JUNCTION BOX		
			COMMUNICATIONS RISER		
RIGHT-OF-WAY LINE					
BOUNDARY LINE					
PROPERTY LINE					
CENTERLINE					
DITCH					
CURB					
EDGE OF PAVEMENT					
EASEMENT					
FENCE LINE					
GRAVEL EDGE					
POWER LINE					
OVERHEAD WIRE					
COMMUNICATIONS LINE					
FIBER OPTIC LINE					
GAS LINE					
STORM DRAIN LINE					
SANITARY SEWER LINE					
WATER LINE					

PROPERTY DESCRIPTION

TAX LOT 400 AND 500 OF MARION COUNTY ASSESSOR'S MAP 06 2W 32C, LOCATED IN CITY OF SALEM, MARION COUNTY, OREGON.

VERTICAL DATUM

ELEVATIONS ARE BASED ON NGS BENCHMARK NO. 1540, LOCATED AT THE NE CORNER OF THE INTERSECTION OF HWY 99W AND LAKESIDE DRIVE, 51.50 FEET EAST OF THE CENTERLINE OF THE HIGHWAY AND 24.00 FEET NORTH OF THE CENTERLINE OF LAKESIDE DRIVE. ELEVATION = 144.05 FEET (NAVD 88). A VERTCON SHIFT OF -3.346 FEET WAS APPLIED TO BRING THE TO NGVD 29.

PROPERTY LOCATION

4680 AND 4650 HAZELGREEN ROAD NE SALEM, OR 97305

ZONING

MULTIPLE FAMILY RESIDENTIAL (RM-2), MIXED USE (MU-1)

PROJECT PURPOSE

MULTI-FAMILY COMMUNITY

EXISTING LAND USE

AGRICULTURAL LAND

SHEET INDEX

P1.0	COVER SHEET
P2.0	EXISTING CONDITIONS MAP
P3.0	LOT CONSOLIDATION PLAN
P4.0	PRELIMINARY ONSITE DEMOLITION PLAN
P5.0	PRELIMINARY SITE PLAN - NORTH
P5.1	PRELIMINARY SITE PLAN - SOUTH
P6.0	PRELIMINARY GRADING AND DRAINAGE PLAN - NORTH
P6.1	PRELIMINARY GRADING AND DRAINAGE PLAN - SOUTH
P7.0	PRELIMINARY ONSITE UTILITY PLAN - NORTH
P7.1	PRELIMINARY ONSITE UTILITY PLAN - SOUTH
P8.0	HAZELGREEN RD TYPICAL SECTION AND PLAN
P8.1	HAZELGREEN RD DEMOLITION PLAN
P8.2	HAZELGREEN RD PLAN, PROFILE, AND UTILITY PLAN
P9.0	LUNAR DRIVE PLAN AND PROFILE
P9.1	LUNAR DRIVE PLAN AND PROFILE
P10.0	PRELIMINARY LANDSCAPE PLAN - NORTH
P10.1	PRELIMINARY LANDSCAPE PLAN - SOUTH
P10.2	PRELIMINARY LANDSCAPE SCHEDULE AND NOTES

TAX LOT 300
TAX MAP 06 2W 32C

SITE SUMMARY

TOTAL SITE AREA = 1679,449 SF (±15.60 ACRES)
PROJECT AREA = 1679,449 SF (±15.60 ACRES)
TOTAL UNITS PROVIDED = 405 UNITS
TOTAL OPEN SPACE = ±247,336 SF (±5.68 ACRES)

RM-2 ZONE DATA

RM-2 ZONE AREA = ±598,188 SF (13.73 ACRES)
IMPERVIOUS AREA = ±422,075 SF (70.56%)

DENSITY:

ALLOWED (MINIMUM) = 183 UNITS (15 UNITS/ACRE)
ALLOWED (MAXIMUM) = 379 UNITS (31 UNITS/ACRE)
PROVIDED = 360 UNITS (28.2 UNITS/ACRE)
(INCLUDES 3 UNITS OF BUILDING 12)

OPEN SPACE:

REQUIRED OPEN SPACE = ±179,456 SF (4.12 ACRES)
PROVIDED OPEN SPACE = ±234,394 SF (5.38 ACRES)

LOT COVERAGE (BUILDS AND ACCESSORY STRUCTURES):

LOT COVERAGE ALLOWED = ±330,181 SF (60%)
LOT COVERAGE PROVIDED = ±135,281 SF (25%)

SETBACKS:

ABUTTING STREET: MIN. 12 FT PLUS 1 FT FOR EACH 1 FT OF HEIGHT OVER 12 FT, BUT NEED NOT EXCEED 20 FT IN DEPTH. (SETBACK SHOWN ON PLAN = 20 FT).
INTERIOR FRONT: REFER TO ZONE TO ZONE
INTERIOR SIDE: REFER TO ZONE TO ZONE
INTERIOR REAR: REFER TO ZONE TO ZONE
VEHICLE AREA: REFER TO ZONE TO ZONE

ZONE TO ZONE SETBACKS:

RESIDENTIAL ZONE: MIN. 1 FOOT FOR EACH 1 FOOT OF BUILDING HEIGHT, BUT IN NO CASE LESS THAN 20 FT (PER SRC 702.020)

ABUTTING INDUSTRIAL ZONES:

- BUILDINGS: MIN. 15 FT
- ACCESSORY STRUCTURES: MIN. 15 FT
- VEHICLE USE AREA: MIN. 15 FT

MU-1 ZONE DATA

MU-1 ZONE AREA = ±81,267 SF (1.87 ACRES)
IMPERVIOUS AREA = ±59,557 SF (73.29%)

DENSITY:

ALLOWED (MAXIMUM) = NONE
ALLOWED (MINIMUM) = 29 UNITS (15 UNITS/ACRE)
PROVIDED = 45 UNITS (29.8 UNITS/ACRE)
(INCLUDES 9 UNITS OF BUILDING 12)

BUILDING FRONTAGE:

HAZELGREEN RD NE: ±188.71 FT (75%)
- PROVIDED = ±208 FT (83%)
LUNAR DR NE: ±104 FT (40%)
- PROVIDED = ±104 FT (40%)

SETBACKS:

ABUTTING STREET: MAX. 10 FT
INTERIOR SIDE: REFER TO ZONE TO ZONE
INTERIOR REAR: REFER TO ZONE TO ZONE
VEHICLE USE AREA: REFER TO ZONE TO ZONE

PARKING SUMMARY

ALLOWED MAXIMUM: 695 SPACES
(1.2/STUDIO, 1.75/OTHER UNITS)

PARKING PROVIDED:

OFF-STREET PARKING
STANDARD: 547 SPACES (INCLUDES 21 ACCESSIBLE)
COMPACT: 13 SPACES (INCLUDES 0 ACCESSIBLE)
TOTAL PARKING PROVIDED = 560 SPACES


LOADING ZONES

REQUIRED = 3 (200 OR MORE DWELLING UNITS)
PROVIDED = 3

REQUIRED BICYCLE PARKING = 405 SPACES (1/UNIT)

PROVIDED BICYCLE PARKING: 278
BIKE RACK: 127
1ST FLOOR = 127
TOTAL = 405 (1/UNIT)

MATCH LINE SEE SHEET P5.

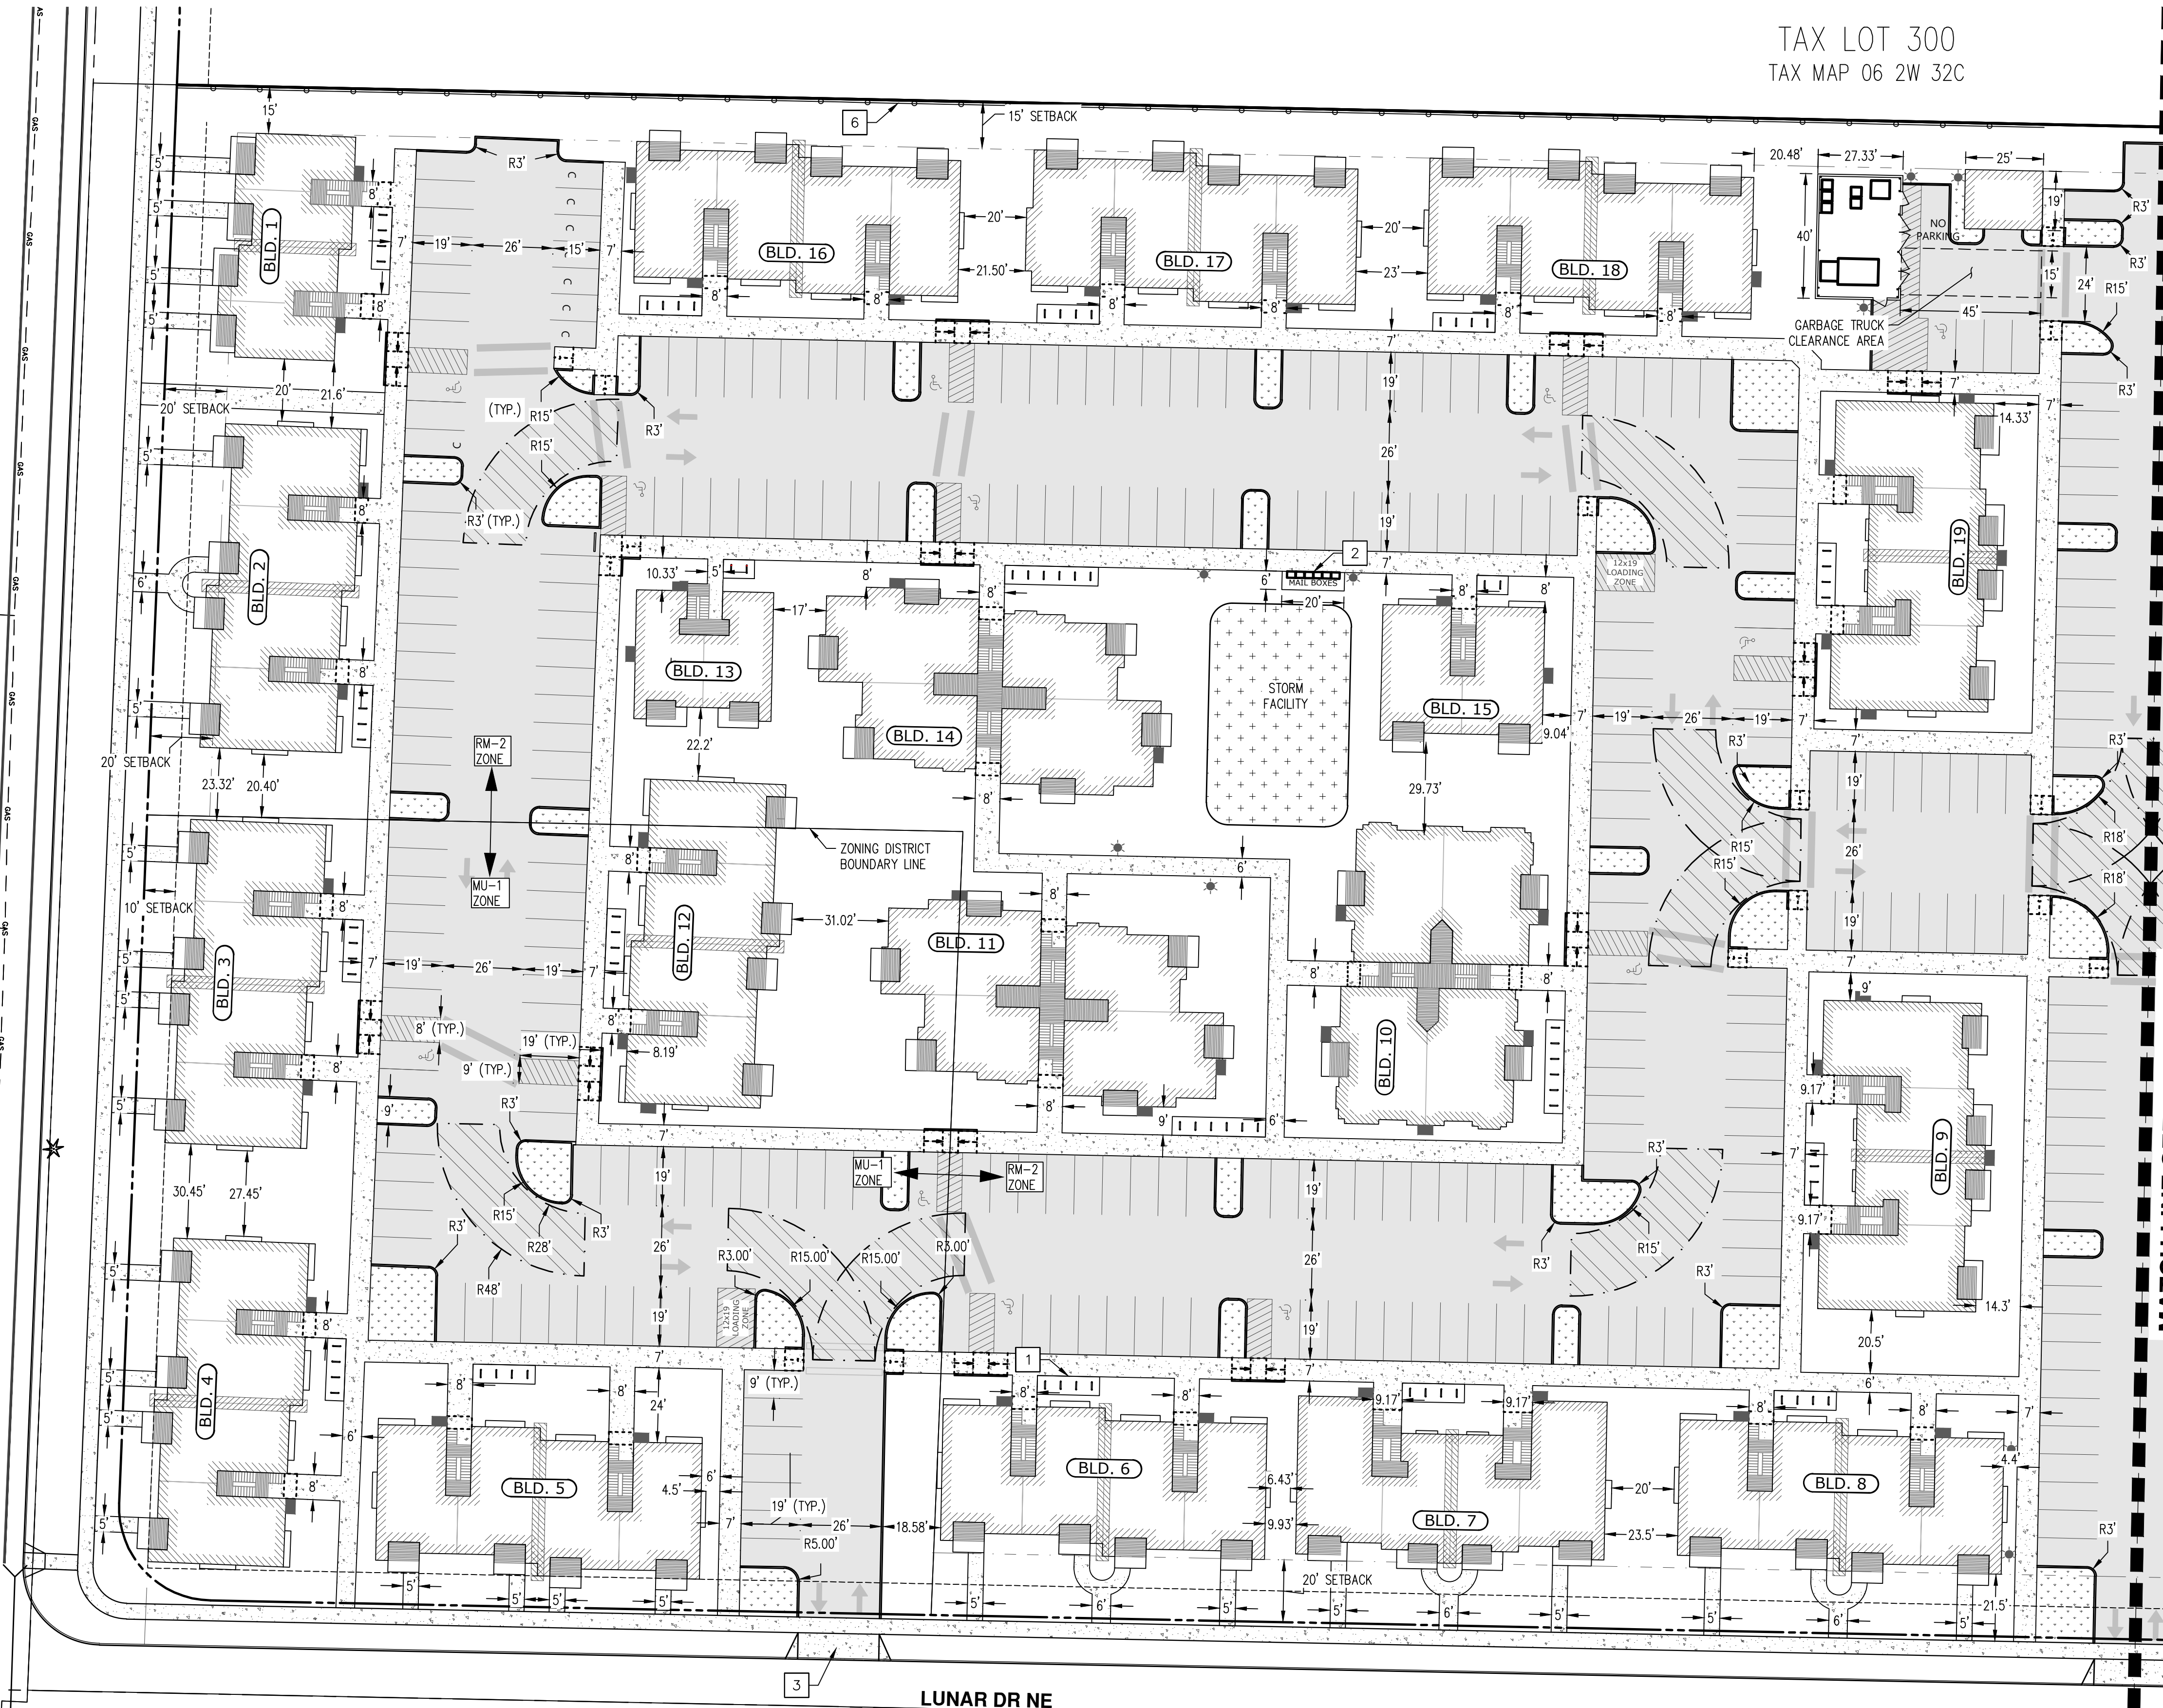

TAX LOT 100
TAX MAP 06 2W 31D


EV READY NOTE:
40% OF PARKING STALLS ARE REQUIRED TO BE EV READY PER STATE REQUIREMENTS. FINAL EV READY STALL LOCATION AND CONDUIT PLACEMENT WILL BE COORDINATED WITH PROJECT ELECTRICIAN AT TIME OF BUILDING PERMIT SUBMITTAL.

SITE KEYED NOTES:

- BIKE PARKING (2-6 STAPLES PER RACK)
- MAILBOX CLUSTER. FINAL LOCATION TO BE COORDINATED WITH USPS.
- 26' DRIVEWAY APPROACH PER CITY STANDARDS
- 24' DRIVEWAY APPROACH PER CITY STANDARDS
- 10' DRIVEWAY APPROACH PER CITY STANDARDS
- 6' SITE OBLSCURING FENCE PER CITY STANDARDS AT PROPERTY LINE. FINAL FENCING SPECIFICATIONS WILL BE DETERMINED IN COORDINATION WITH ADJACENT PROPERTY OWNER
- PROPOSED TRANSIT STOP
- TRANSIT STOP ALONG WESTERN SIDE OF LUNAR DR NE FINAL LOCATION TO BE DETERMINED

LEGEND


FIRE APPARATUS MOBILITY	
STORMWATER FACILITY	
PROPOSED CONCRETE SIDEWALK (4 INCH THICKNESS)	
ASPHALT	
PROPOSED PARKING LOT LANDSCAPING	
CONCEPTUAL LIGHT POLE (FINAL LOCATION TO BE COORDINATED AT TIME OF BUILDING PERMIT)	

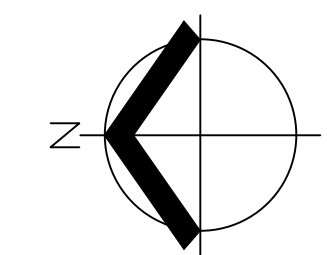

SCALE: 1" = 30 FEET
ORIGINAL PAGE SIZE: 22" x 34"

AKS
AKS ENGINEERING & FORESTRY, LLC
3700 RIVER RD. N. STE 1
KEIZER, OR 97003
503.400.6028
WWW.AKS-ENG.COM
ENGINEERING · SURVEYING · NATURAL RESOURCES
FORESTRY · PLANNING · LANDSCAPE ARCHITECTURE


**PRELIMINARY SITE PLAN - NORTH
NORTHPLACE APARTMENTS PHASE 2
I&E CONSTRUCTION, INC.
SALEM, OREGON**

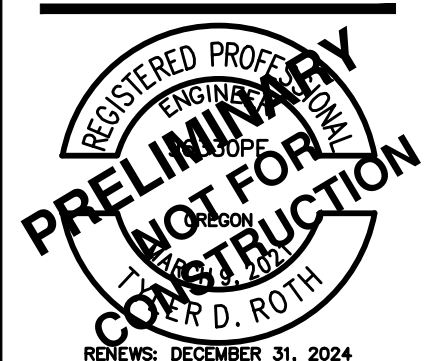


RENEW: DECEMBER 31, 2024
JOB NUMBER: 8321
DATE: 12/15/2023
DESIGNED BY: TDR
DRAWN BY: TBD
CHECKED BY: TDR

P5.0

**PRELIMINARY SITE PLAN - SOUTH
 NORTHPLACE APARTMENTS PHASE 2
 I&E CONSTRUCTION, INC.
 SALEM, OREGON**

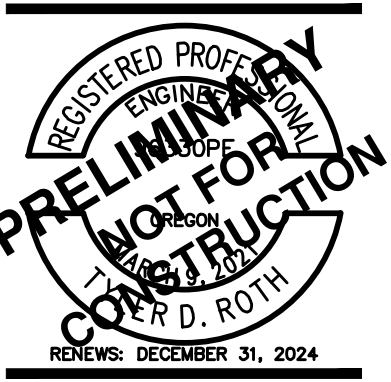


JOB NUMBER: 8321
 DATE: 12/15/2023
 DESIGNED BY: TDR
 DRAWN BY: TBD
 CHECKED BY: TDR

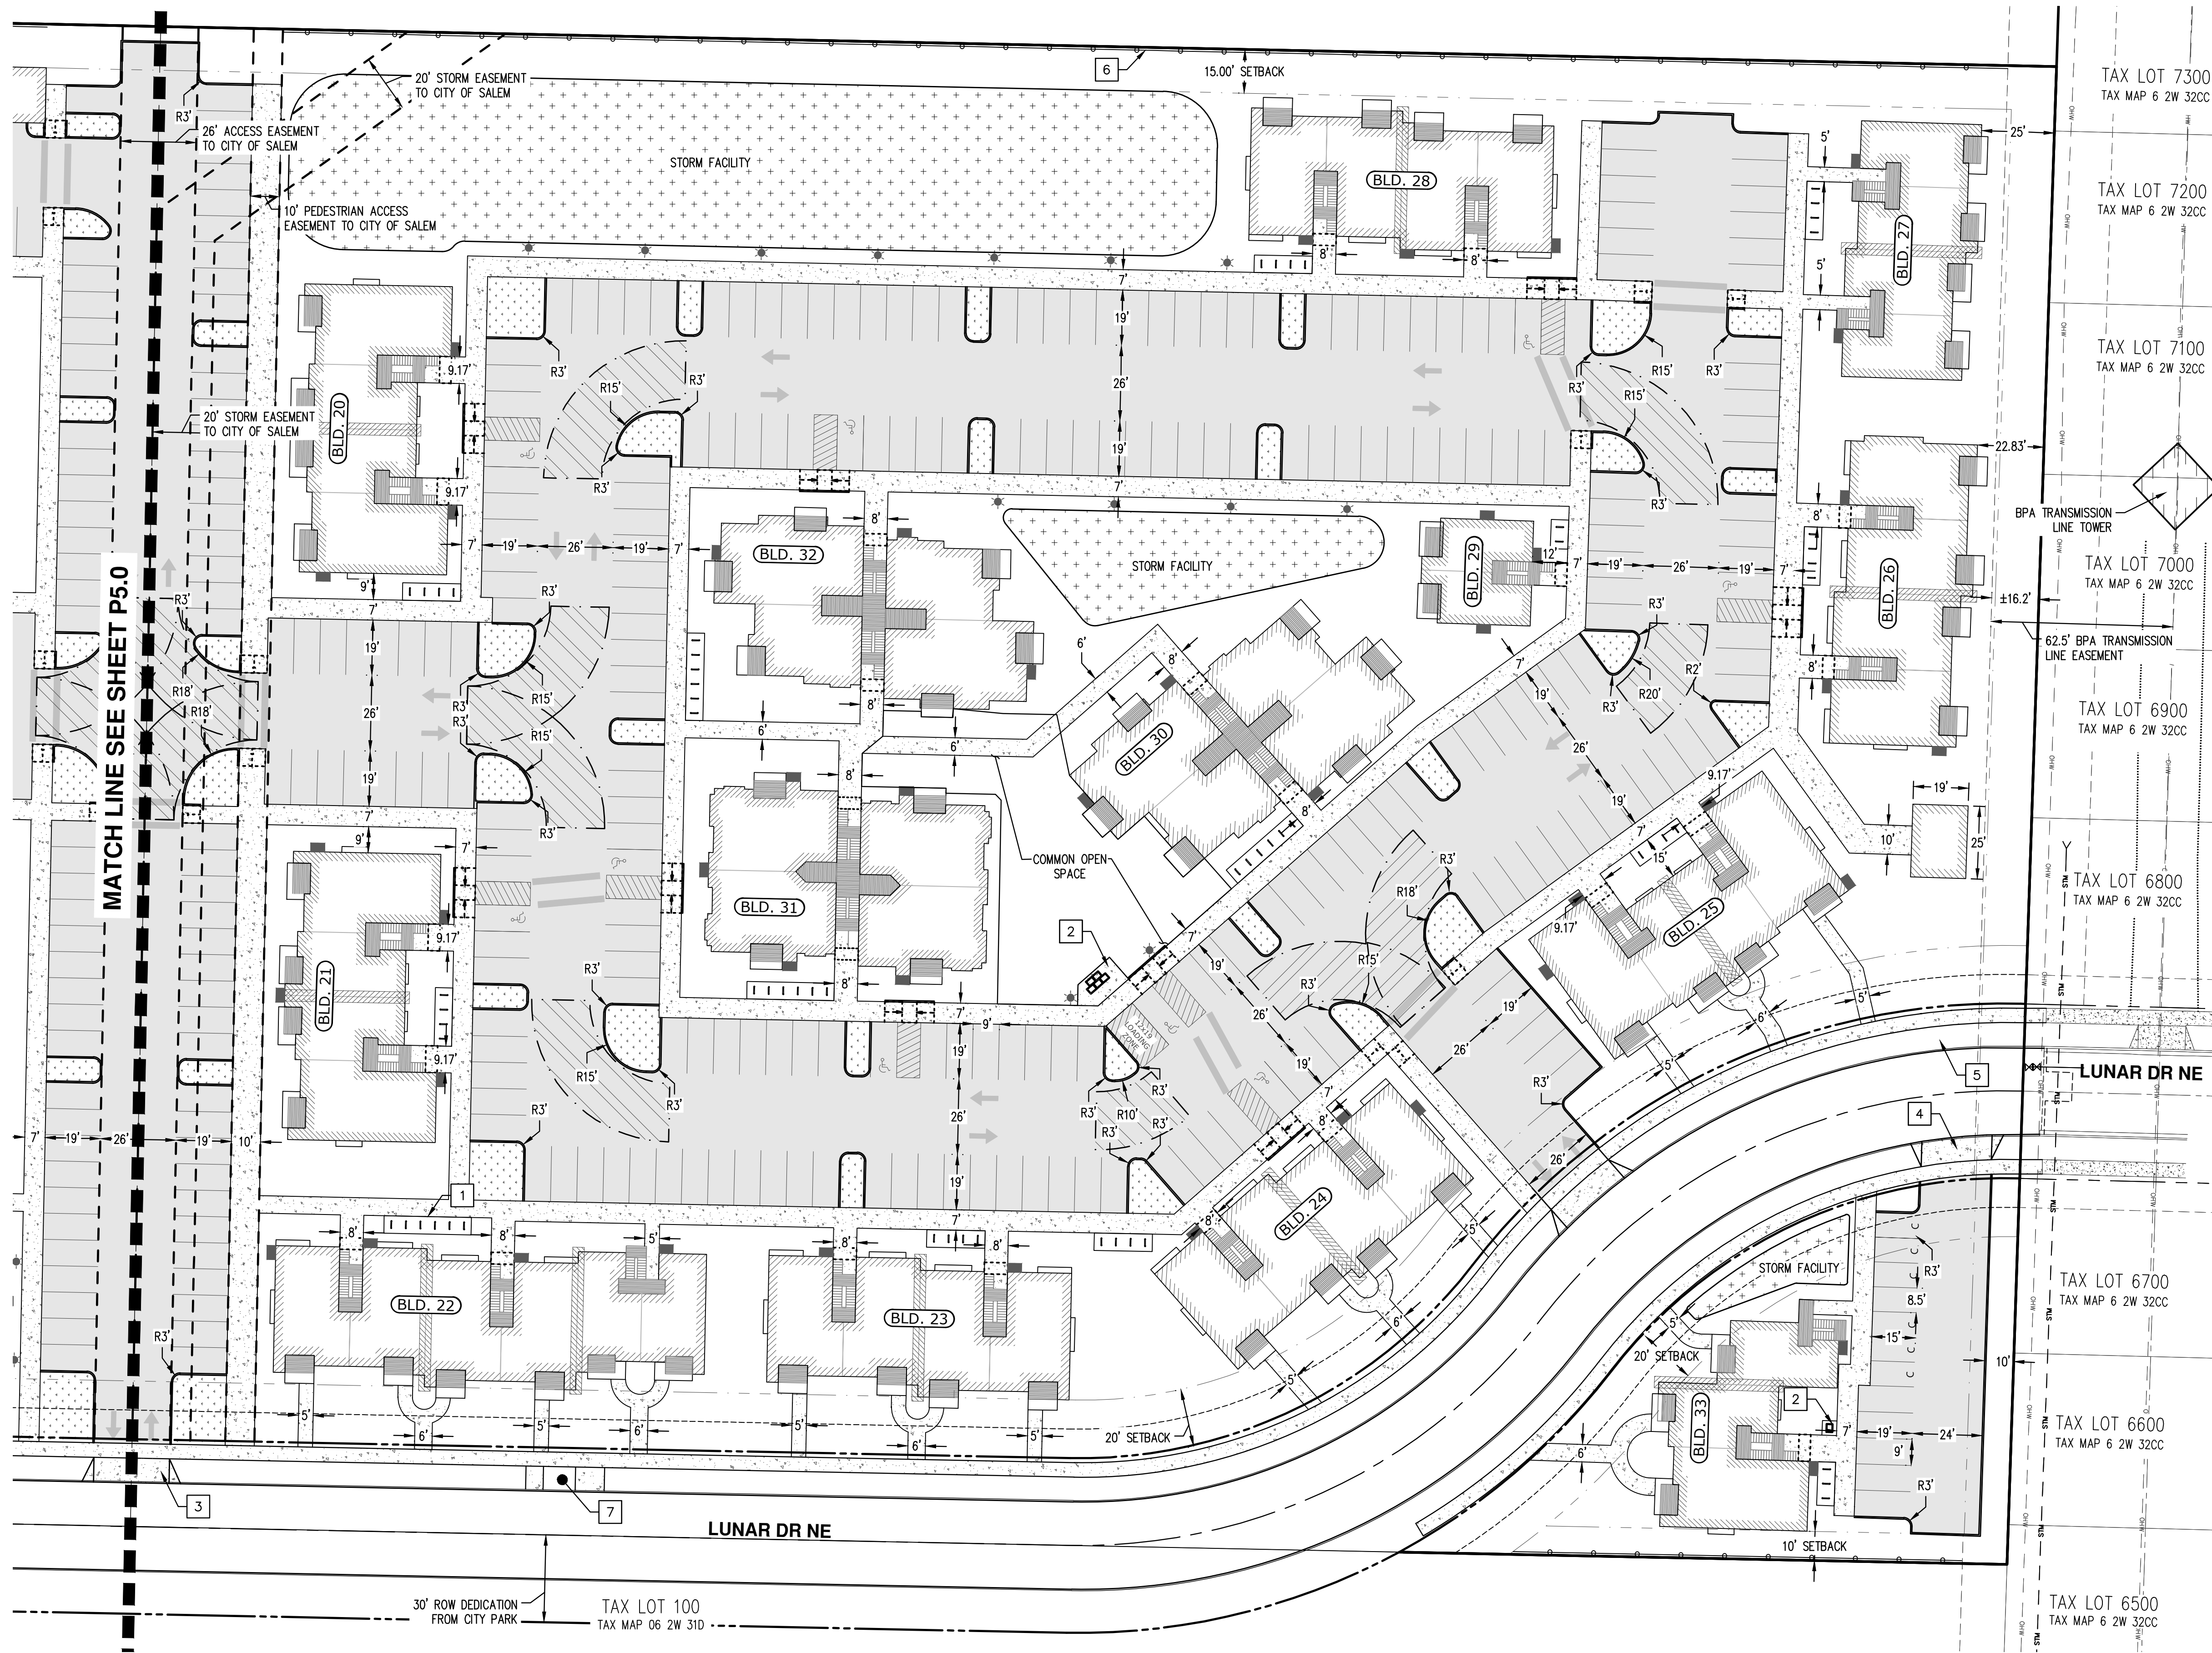

LEGEND

FIRE APPARATUS MOBILITY	
STORMWATER FACILITY	
PROPOSED CONCRETE SIDEWALK (4 INCH THICKNESS)	
ASPHALT	
PROPOSED PARKING LOT LANDSCAPING	
CONCEPTUAL LIGHT POLE (FINAL LOCATION TO BE COORDINATED AT TIME OF BUILDING PERMIT)	

- # SITE KEYED NOTES:**
- BIKE PARKING (3 STAPLES FOR 6 BIKE PARKING SPACES)
 - MAILBOX CLUSTER. FINAL LOCATION TO BE COORDINATED WITH USPS.
 - 26' DRIVEWAY APPROACH PER CITY STANDARDS
 - 24' DRIVEWAY APPROACH PER CITY STANDARDS
 - 10' DRIVEWAY APPROACH PER CITY STANDARDS
 - 6' SITE OBSCURING FENCE PER CITY STANDARDS AT PROPERTY LINE. FINAL FENCING SPECIFICATIONS WILL BE DETERMINED IN COORDINATION WITH ADJACENT PROPERTY OWNER
 - PROPOSED TRANSIT STOP
 - TRANSIT STOP ALONG WESTERN SIDE OF LUNAR DR NE FINAL LOCATION TO BE DETERMINED

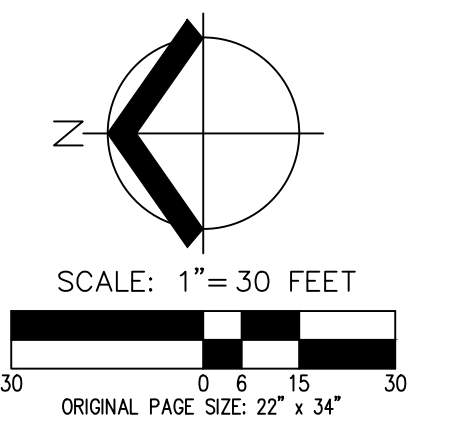


**PRELIMINARY LANDSCAPE PLAN - NORTH
 NORTHPLACE APARTMENTS PHASE 2
 I&E CONSTRUCTION, INC.
 SALEM, OREGON**



JOB NUMBER:	8321
DATE:	12/15/2023
DESIGNED BY:	JRH
DRAWN BY:	JRH
CHECKED BY:	TEB


P10.0

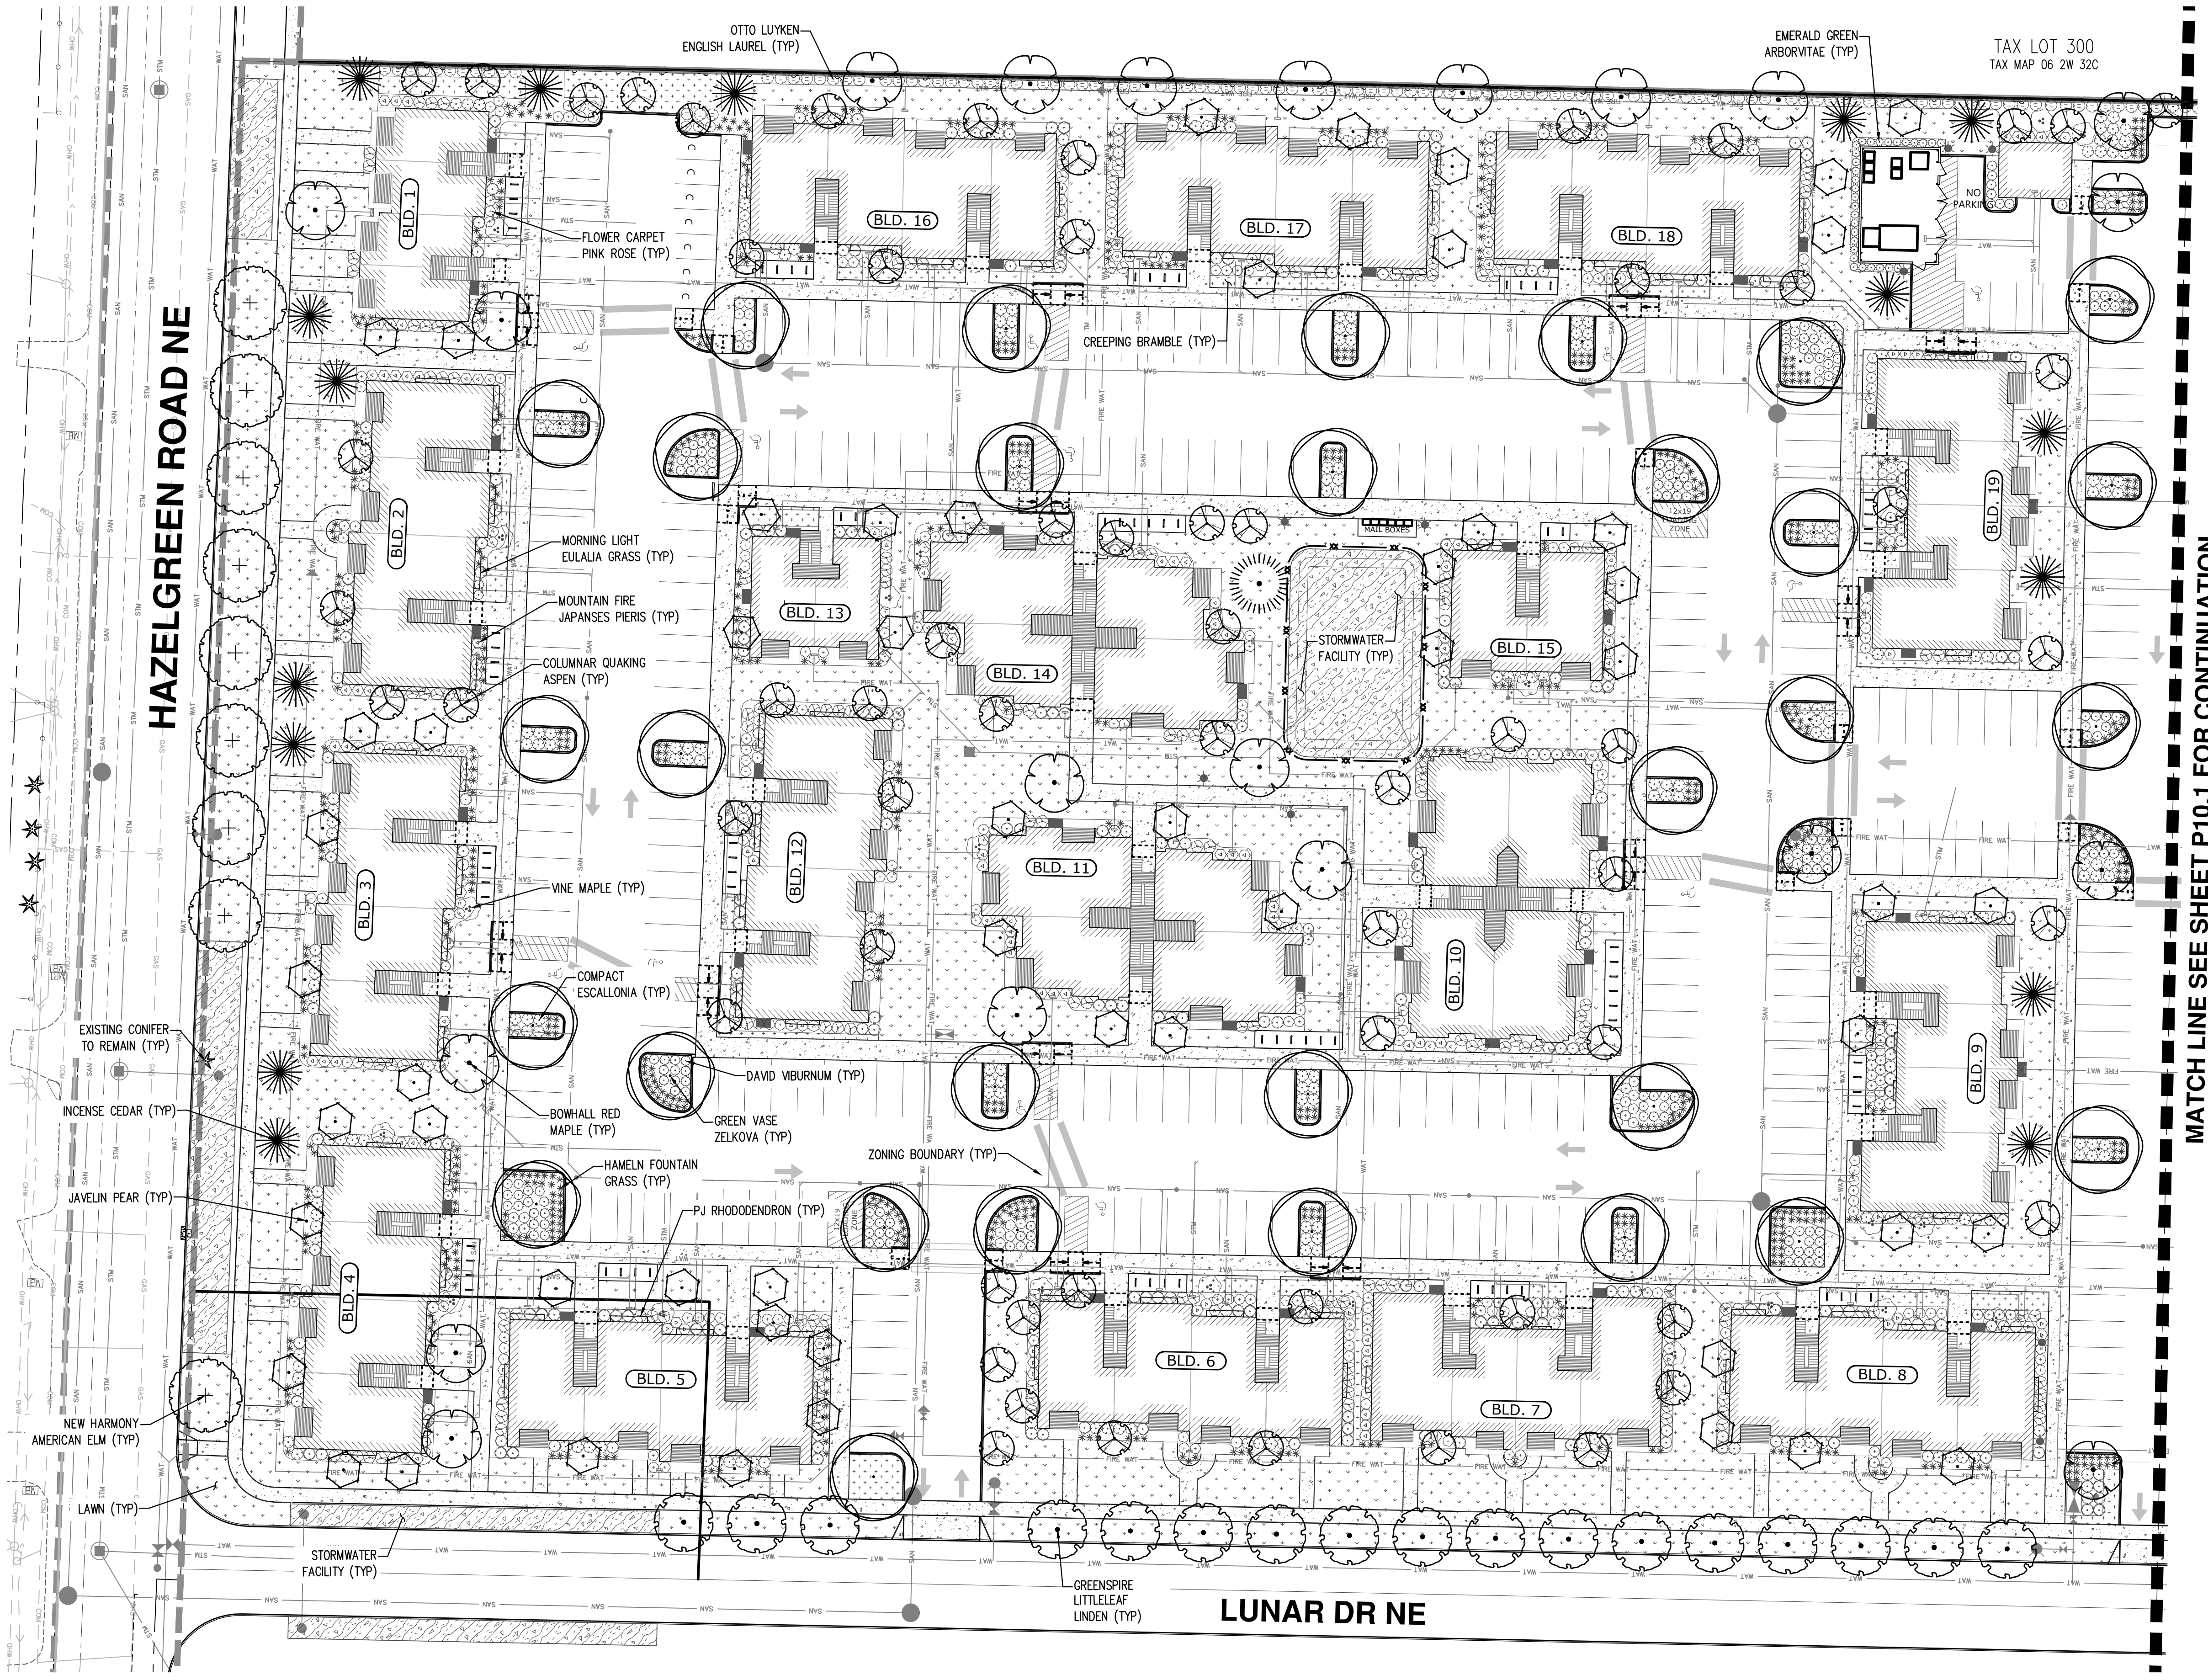

MATCH LINE SEE SHEET P10.1 FOR CONTINUATION

GENERAL NOTE


REFER TO SHEET P10.2 FOR PLANT SCHEDULE AND GENERAL LANDSCAPE NOTES.

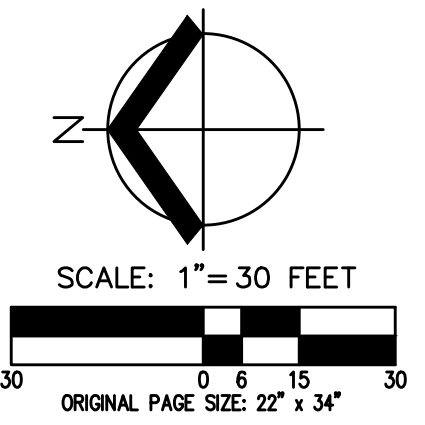

**PRELIMINARY LANDSCAPE PLAN - SOUTH
 NORTHPLACE APARTMENTS PHASE 2
 I&E CONSTRUCTION, INC.
 SALEM, OREGON**

REGISTERED
 PRELIMINARY
 NOT FOR
 CONSTRUCTION
 ARCHITECTURE

JOB NUMBER: 8321
 DATE: 12/15/2023
 DESIGNED BY: JRH
 DRAWN BY: JRH
 CHECKED BY: TEB

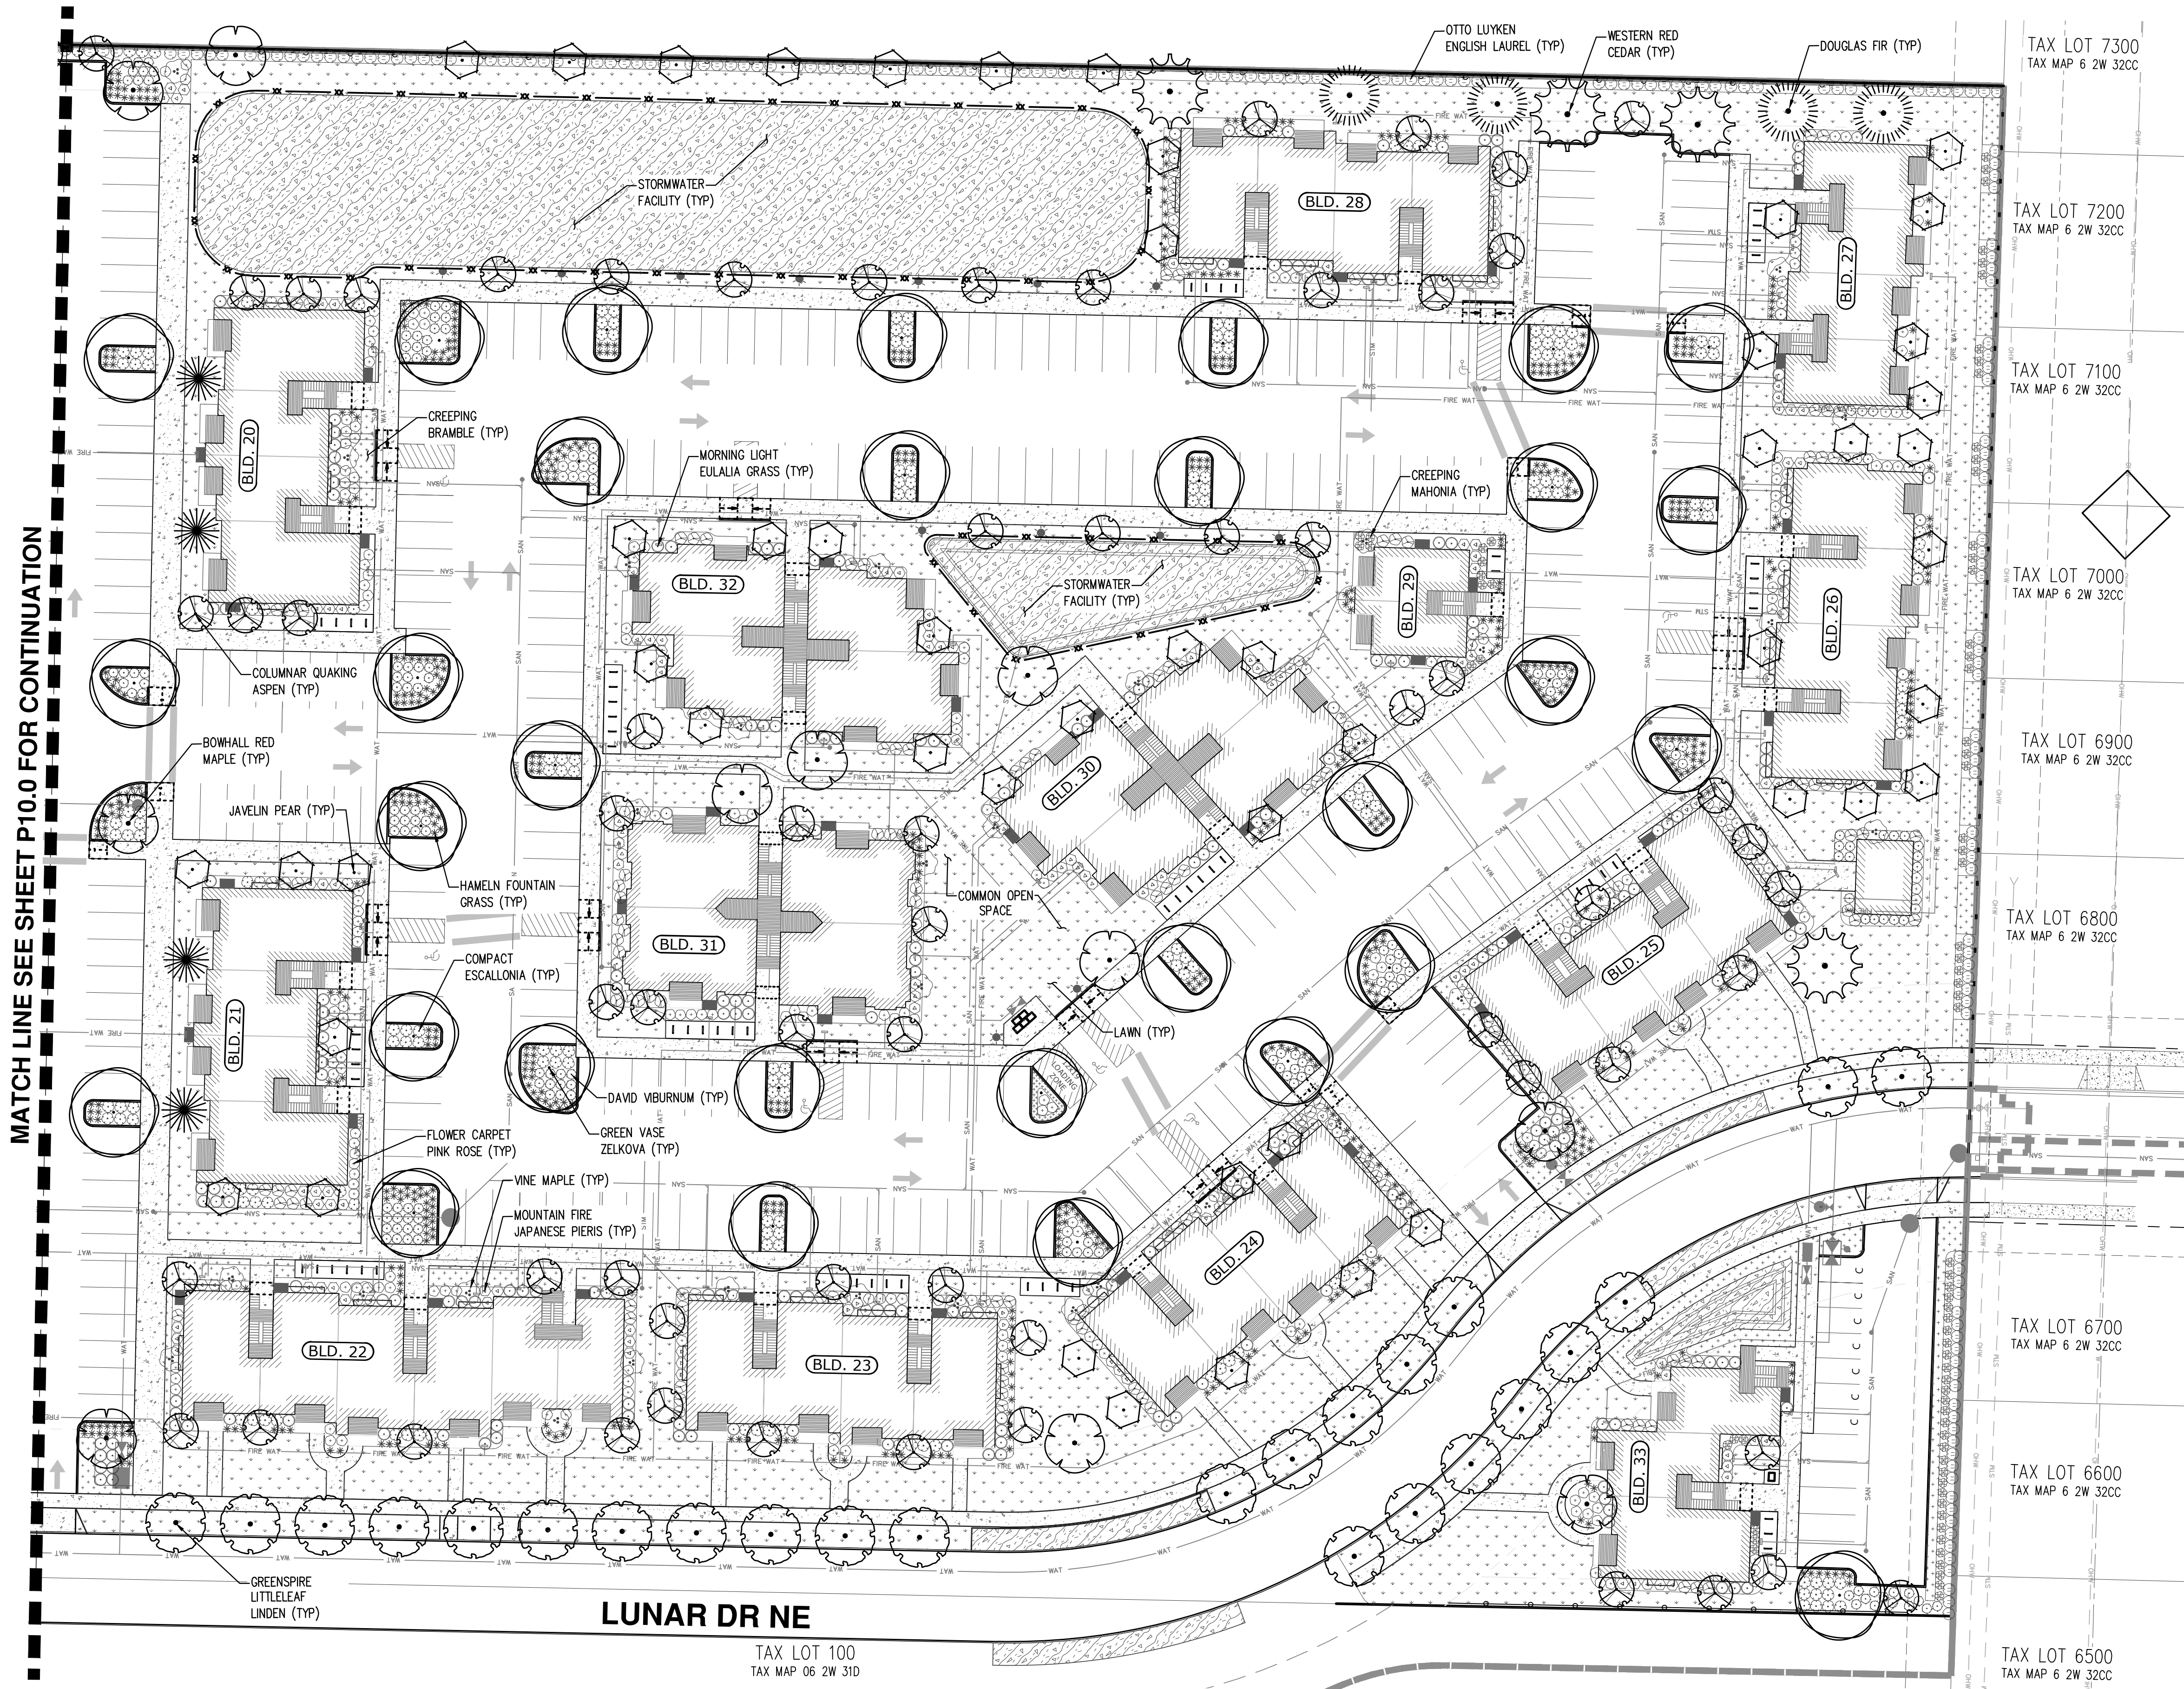

MATCH LINE SEE SHEET P10.0 FOR CONTINUATION

LUNAR DR NE

TAX LOT 100
 TAX MAP 06 2W 31D

TAX LOT 7300
 TAX MAP 6 2W 32CC

TAX LOT 7200
 TAX MAP 6 2W 32CC

TAX LOT 7100
 TAX MAP 6 2W 32CC

TAX LOT 7000
 TAX MAP 6 2W 32CC

TAX LOT 6900
 TAX MAP 6 2W 32CC

TAX LOT 6800
 TAX MAP 6 2W 32CC


TAX LOT 6700
 TAX MAP 6 2W 32CC

TAX LOT 6600
 TAX MAP 6 2W 32CC

TAX LOT 6500
 TAX MAP 6 2W 32CC

GENERAL NOTE

REFER TO SHEET P10.2 FOR PLANT SCHEDULE AND GENERAL LANDSCAPE NOTES.

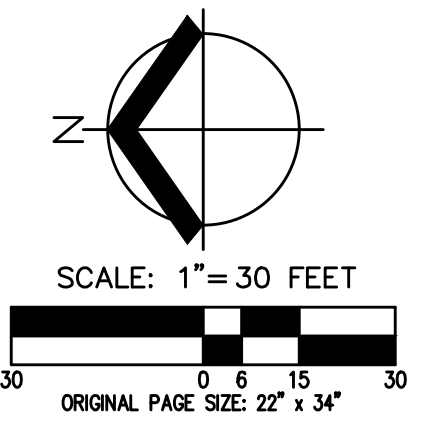

PLANT SCHEDULE - ONSITE

TREES	QTY	BOTANICAL NAME	COMMON NAME	SIZE/CONTAINER	SPACING
	32	ACER RUBRUM 'BOWHALL'	BOWHALL RED MAPLE	1.5" CAL. B&B	AS SHOWN
	20	CALOEDRUS DECURRENS	INCENSE CEDAR	6' HT. B&B	AS SHOWN
	125	POPULUS TREMULOIDES 'ERECTA'	COLUMNAR QUAKING ASPEN	1.5" CAL. B&B	AS SHOWN
	5	PSEUDOTSUGA MENZIESII	DOUGLAS FIR	6' HT. B&B	AS SHOWN
	105	PYRUS X 'NOPXI'	JAVELIN PEAR	1.5" CAL. B&B	AS SHOWN
	4	THUJA PLICATA	WESTERN RED CEDAR	6' HT. B&B	AS SHOWN
	62	ZELKOVA SERRATA 'GREEN VASE'	GREEN VASE ZELKOVA	1.5" CAL. B&B	AS SHOWN
STREET TREES	QTY	BOTANICAL NAME	COMMON NAME	SIZE/CONTAINER	SPACING
	41	TILIA CORDATA 'GREENSPIRE'	GREENSPIRE LITTLELEAF LINDEN	2" CAL. B&B	AS SHOWN
	9	ULMUS AMERICANA 'NEW HARMONY'	NEW HARMONY AMERICAN ELM	2" CAL. B&B	AS SHOWN
SHRUBS	QTY	BOTANICAL NAME	COMMON NAME	SIZE/CONTAINER	SPACING
	53	ACER CIRCINATUM	VINE MAPLE	5 GAL. CONT./30" HT. MIN.	96" o.c.
	453	ESCALLONIA X 'COMPACTA'	COMPACT ESCALLONIA	3 GAL. CONT.	48" o.c.
	79	MAHONIA REPENS	CREEPING MAHONIA	1 GAL. CONT.	36" o.c.
	551	MISCANTHUS SINENSIS 'MORNING LIGHT'	MORNING LIGHT EULALIA GRASS	3 GAL. CONT.	48" o.c.
	1,329	PENNISETUM ALOPECUROIDES 'HAMELN'	HAMELN FOUNTAIN GRASS	1 GAL. CONT.	30" o.c.
	345	PIERIS JAPONICA 'MOUNTAIN FIRE'	MOUNTAIN FIRE JAPANESE PIERIS	3 GAL. CONT.	48" o.c.
	289	PRUNUS LAUROCERASUS 'OTTO LUYKEN'	OTTO LUYKEN ENGLISH LAUREL	3 GAL. CONT.	48" o.c.
	329	RHODODENDRON X 'P.J.M.'	P.J.M. RHODODENDRON	3 GAL. CONT.	48" o.c.
	586	ROSA X 'NOATRAUM'	FLOWER CARPET PINK ROSE	1 GAL. CONT.	42" o.c.
	30	THUJA OCCIDENTALIS 'SMARAGD'	EMERALD GREEN ARBORVITAE	6' HT. CONT.	36" o.c.
	333	VIBURNUM DAVIDII	DAVID VIBURNUM	3 GAL. CONT.	42" o.c.
GROUND COVERS	QTY	BOTANICAL NAME	COMMON NAME	SIZE/CONTAINER	SPACING
	944	RUBUS CALYCNOIDES	CREEPING BRAMBLE	1 GAL. CONT.	36" o.c.
	±33,564 SF	STORMWATER FACILITY SHALL BE PLANTED TO CITY OF SALEM STANDARDS			
	±120,887 SF	LAWN: SUNMARK SEEDS NORTHWEST SUPREME LAWN SEED MIX OR APPROVED SIMILAR MIX. APPLY AT A RATE OF 8 LBS PER 1,000 SF OR AS RECOMMENDED BY SUPPLIER. MIX COMPOSITION BY WEIGHT: CUTLER II PERENNIAL RYEGRASS/LOLIMUM PERENNE (35%); Dasher III PERENNIAL RYEGRASS/LOLIMUM PERENNE (35%); GARNET CREEPING RED FESCUE/FESTUCA RUBRA (15%); WINDWARD CHEWINGS FESCUE/FESTUCA RUBRA SPP LONGIFOLIA (15%).			

GENERAL LANDSCAPE NOTES

1. PLAN REVISIONS INCLUDING CHANGES TO PLANT SPECIES, SIZES, SPACING, QUANTITIES, ETC., DUE TO PLANT AVAILABILITY OR UNFORESEEN SITE CONDITIONS MAY BE APPROVED PRIOR TO INSTALLATION WHERE ALLOWABLE BY THE CITY OF SALEM'S DESIGN STANDARDS. SUBSTITUTIONS SHALL BE OF EQUAL FORM AND FUNCTION.
2. CONTRACTOR IS RESPONSIBLE FOR VERIFYING PLANT AND MATERIAL QUANTITIES PRIOR TO BIDDING AND CONSTRUCTION AND FOR FAMILIARIZING THEMSELVES WITH SITE CONDITIONS. SHOULD DISCREPANCIES OCCUR, DESIGN INTENT PREVAILS OVER QUANTITIES LISTED.
3. ALL PLANTS AND INSTALLATION SHALL CONFORM TO THE CITY OF SALEM'S LANDSCAPE DESIGN STANDARDS AND TO THE AMERICAN STANDARDS FOR NURSERY STOCK, ANSI Z60.1, CURRENT EDITION, IN ALL WAYS. PLANT IN ACCORDANCE WITH BEST PRACTICE STANDARDS, SUCH AS THOSE ADOPTED BY THE OREGON LANDSCAPE CONTRACTOR'S BOARD (OLCB) AND THE AMERICAN HORTICULTURE INDUSTRY ASSOCIATION (AMERICAN HORT). FIELD ADJUST PLANT LOCATIONS AS NECESSARY TO AVOID CONFLICTS WITH UTILITIES, METERS, LIGHTS, TREE CANOPIES, BUILDING OVERHANGS, ETC.
4. ALL LANDSCAPING SHALL BE INSTALLED AT THE TIME OF CONSTRUCTION UNLESS OTHERWISE APPROVED BY THE CITY OF SALEM DUE TO INCLEMENT WEATHER OR TEMPORARY SITE CONDITIONS. UPON INSTALLATION, ALL PLANT MATERIALS SHALL BE VIGOROUS, WELL-BRANCHED AND WITH HEALTHY, WELL-FURNISHED ROOT SYSTEMS, FREE OF DISEASE, INSECT PESTS AND INJURIES.
5. DOUBLE STAKE ALL TREES UNLESS OTHERWISE SPECIFIED. TREES SHALL BE PLANTED NO CLOSER THAN 2' O.C. FROM SIDEWALKS, CURBING, OR OTHER HARDSCAPING; NO CLOSER THAN 6' O.C. FROM ACCESS WALKWAYS, FIRE HYDRANTS, ROOF DRAINS CATCH BASINS, MANHOLES, WATER METERS, GAS AND ELECTRIC SERVICES, UTILITY BOXES AND VAULTS, AND MOUNTED PEDESTALS; NO CLOSER THAN 10' O.C. FROM ALLEYS, DRIVEWAYS, TRAFFIC SIGNALS, STREET LIGHT STANDARDS AND UTILITY LINES. TREES IN PLANTING ISLANDS SHALL BE CENTERED IN ISLAND. REFER ALSO TO THE CITY OF SALEM STANDARD TREE-SHRUB PLANTING DETAIL NO. 803 (SHEET L1.1)
6. PLANTING AND INSTALLATION OF ALL REQUIRED LANDSCAPING SHALL BE INSPECTED AND APPROVED PRIOR TO THE ISSUANCE OF A CERTIFICATE OF OCCUPANCY UNLESS OTHERWISE APPROVED BY THE CITY OF SALEM.
7. SOIL PREPARATION: ALL SHRUB BEDS SHALL HAVE A MINIMUM OF 12" OF CLEAN TOPSOIL. EXISTING NATIVE SOIL OR STOCKPILED TOPSOIL STRIPPINGS MAY BE USED. TOPSOIL SHALL BE RICH DARK BROWN IN COLOR AND VOID OF ROOTS, PLANTS, WEEDS, SEEDS, SOD, STONES, CLAY LUMPS, ALKALI SALTS, DEBRIS, AND OTHER EXTRANEOUS MATERIALS HARMFUL TO PLANT GROWTH. IF IMPORTED TOPSOIL IS REQUIRED CONTRACTOR SHALL LOOSEN SUBSOIL TO A MINIMUM DEPTH OF 18" AND REMOVE ANY DEBRIS OR MATERIAL THAT MAY INHIBIT HEALTHY PLANT GROWTH PRIOR TO INSTALLATION OF TOPSOIL. IF NATIVE SOIL TO BE USED BECOMES COMPACTED DURING CONSTRUCTION ACTIVITY, CONTRACTOR SHALL LOOSEN TO A MINIMUM OF 12" AND AMEND EXISTING TOPSOIL WITH 2" OF VEGETATIVE COMPOST (SUCH AS COMPOSTED YARD WASTE) TILLED INTO THE SOIL. TOPSOIL SHALL BE PLACED OR WORKED IN FRIABLE (WORKABLE) CONDITION. SOIL SHALL NOT BE WORKED WHEN SATURATED TO PREVENT OVER-COMPACTION. FINISH GRADE OF ALL NEW PLANTINGS SHALL SEAMLESSLY MEET FINISH GRADE OF ANY EXISTING LANDSCAPE AREAS TO REMAIN AND AS INDICATED ON GRADING PLANS. PLANTING BED AREAS SHALL PROVIDE POSITIVE DRAINAGE AS INDICATED ON THE GRADING PLANS AND BE FREE OF HOLES, DIVOTS, OR HIGH/LOW SPOTS WHICH MAY CAUSE WATER TO COLLECT. BACKFILL PLANTING HOLES WITH A MIXTURE OF 1/3 ORGANIC MATERIAL, 1/3 TOPSOIL, AND 1/3 SANDY LOAM. SOIL FOR STREET TREES SHALL BE PREPARED AND AMENDED TO A WIDTH OF AT LEAST 3 TIMES THE SIZE OF THE ROOT BALL.
8. A PERMANENT UNDERGROUND IRRIGATION SYSTEM WITH A BACKFLOW DEVICE APPROVED BY THE CITY OF SALEM, SHALL BE PROVIDED FOR ALL LANDSCAPED AREAS WITHIN THE PROJECT WORK AREA FOR THE ESTABLISHMENT AND LONG-TERM HEALTH OF PLANT MATERIAL. THE IRRIGATION SYSTEM SHALL BE 'DESIGN-BUILD' BY THE LANDSCAPE CONTRACTOR, USING CURRENT WATER-SAVING TECHNOLOGY, AND INCLUDE ALL MATERIALS, COMPONENTS, CITY APPROVED BACKFLOW OR ANTI-SIPHON DEVICES, VALVES, ETC. NECESSARY FOR THE COMPLETE AND EFFICIENT COVERAGE OF LANDSCAPE AREAS SHOWN. THE LANDSCAPE CONTRACTOR SHALL COORDINATE WITH THE GENERAL CONTRACTOR AND OWNER FOR IRRIGATION POINT-OF-CONNECTION (P.O.C.), SLEEVING LOCATION, CONTROLLER, POWER SOURCE, AND MAINLINE LAYOUT PRIOR TO ANY PAVING REPAIR OR STRIPING. CONTRACTOR SHALL PROVIDE THE CITY OF SALEM WITH AN IRRIGATION PLAN INCLUDING ZONING AND COMPONENT LAYOUT FOR APPROVAL PRIOR TO INSTALLATION AS A DELAYED SUBMITTAL.
9. THE OWNER SHALL BE RESPONSIBLE FOR MAINTAINING ALL LANDSCAPE MATERIAL IN GOOD CONDITION SO AS TO PRESENT A HEALTHY, NEAT AND ORDERLY APPEARANCE IN KEEPING WITH CURRENT INDUSTRY STANDARDS. UNHEALTHY OR DEAD PLANT MATERIALS SHALL BE REPLACED IN CONFORMANCE TO THE REQUIREMENTS OF THE ORIGINALLY APPROVED LANDSCAPE PLAN.
10. MULCH: APPLY 3" DEEP WELL-AGED DARK HEMLOCK OR FIR, MEDIUM GRIND, UNDER AND AROUND ALL PLANTS IN PLANTING BEDS. DO NOT COVER FOLIAGE OR ROOT CROWNS OF PLANT MATERIAL WITH MULCH. MULCH SHALL BE AT LEAST 12" AWAY FROM ROOT FLARE OF TREE, THE FLARE SHALL REMAIN VISIBLE AND EXPOSED TO AT LEAST FINISH GRADE.
11. GROUNDCOVER SHALL NOT BE PLANTED CLOSER THAN 24" FROM CATCH BASINS OR DRAIN AREAS. SHRUBS SHALL NOT BE PLANTED CLOSER THAN 36" FROM CATCH BASINS AND BUILDING FOUNDATIONS. NO LANDSCAPE PLANT/GROUNDCOVER SHALL BE PLACED WITHIN 3' OF ANY NEW TREE.

RM-2 ZONE LANDSCAPE DATA

RM-2 ZONE AREA: ±598,188 SF
 360 UNITS (INCLUDES 3 UNITS OF BUILDING 12)

COMMON OPEN SPACE REQUIRED: 5,550 SF (1,000 SF PLUS AN ADDITIONAL 250 SF FOR EVERY 20, OR PORTION THEREOF, OVER 20 UNITS)
 COMMON OPEN SPACE PROVIDED: 5,601 SF
 MINIMUM DIMENSIONS REQUIRED: 20' ALL SIDES AND 500 SF;
 MINIMUM DIMENSIONS PROVIDED: EXCEEDS

MINIMUM SITE TREES PER 702.020(b)(2)(a) REQUIRED (1 PER 2,000 SF GROSS SITE AREA): 299 TREES
 TOTAL PROPOSED SITE TREES: 332 (EXCLUDES STREET TREES)

2 SHRUB P.U. AT EACH PRIMARY BUILDING ENTRANCE REQUIRED: 70 P.U.
 SHRUB P.U. PROPOSED: 70 P.U.

10 TREE P.U. PER 60 LF OF BUILDING EXTERIOR, WITHIN 25 FT OF BUILDING (13,520 LF / 60 LF X 10): 2,253 TREE P.U. REQUIRED
 TREE P.U. PROPOSED: 2,260 P.U.

1 SHRUB P.U. PER 15 LF OF BUILDING EXTERIOR (13,520 LF / 15 LF): 901 SHRUB P.U.
 SHRUB P.U. PROPOSED: 6,559 P.U.

PARKING LOT LANDSCAPING
 PARKING PERIMETER (7,729 LF) TREES REQUIRED 1 PER 50 LF: 148
 PARKING PERIMETER TREES PROVIDED: 236
 PARKING BAY TREES REQUIRED (1 PER BAY): 64
 PARKING BAY TREES PROVIDED: 65

MU-1 ZONE LANDSCAPE DATA

MU-1 ZONE AREA: ±81,267 SF

PARKING LOT LANDSCAPING
 PARKING LOT IMPERVIOUS AREA: 20,141 SF
 INTERIOR PARKING LOT LANDSCAPING REQUIRED (MIN 8%): 1,611 SF
 INTERIOR PARKING LOT LANDSCAPING PROVIDED: 1,962 SF (10%)

PARKING LOT TREES REQUIRED (MIN 1 TREE PER 12 PARKING SPACES): 5 TREES
 PARKING LOT TREES PROVIDED: 7 TREES

PRELIMINARY LANDSCAPE SCHEDULE AND NOTES
NORTHPLACE APARTMENTS PHASE 2
I&E CONSTRUCTION, INC.
SALEM, OREGON

AKS
 AKS ENGINEERING & FORESTRY, LLC
 3700 RIVER RD N, STE 1
 KEIZER, OR 97003
 503.400.6028
 WWW.AKS-ENG.COM
 ENGINEERING • SURVEYING • NATURAL RESOURCES
 FORESTRY • PLANNING • LANDSCAPE ARCHITECTURE



JOB NUMBER:	8321
DATE:	12/15/2023
DESIGNED BY:	JRH
DRAWN BY:	JRH
CHECKED BY:	TEB