



NOTICE of FILING

LAND USE REQUEST AFFECTING THIS AREA

There is a development proposal for the property listed in this notice and shown on the attached map. The City is seeking input from neighbors on the proposal. If you have questions or comments about the proposal, contact the case manager.

Esta carta es un aviso sobre una propuesta de desarrollo para la propiedad enumerada y que se muestra en el mapa adjunto. La ciudad está buscando la opinión de los vecinos sobre la propuesta. Si tiene preguntas o comentarios sobre la propuesta, póngase en contacto con nosotros al 503-588-6213.

CASE NUMBER:	Class 2 Extension of Design Review, Driveway Approach Permit, and Adjustment Case No. DR-CU-SPR-ADJ-DAP20-02EXT1
PROPERTY LOCATION:	5611 Woodside Dr SE, Salem OR 97306
NOTICE MAILING DATE:	July 15, 2022
PROPOSAL SUMMARY:	A request for a 2-year extension to the approved Class 3 Design Review, Class 2 Driveway Approach Permit, and two Class 2 Adjustments for an 18-unit multiple family residential development.
COMMENT PERIOD:	All written comments must be submitted to City Staff no later than 5:00 p.m. Friday, July 29, 2022. Please direct any questions and/or comments to the Case Manager listed below. Comments received after the close of the comment period will not be considered. Note: Comments submitted are <u>public record</u>. This includes any personal information provided in your comment such as name, email, physical address and phone number.
CASE MANAGER:	Austin Ross, Long Range Planner , City of Salem Planning Division, 555 Liberty Street SE, Room 305, Salem, Oregon 97301. Telephone: 503-540-2431; E-mail: aross@cityofsalem.net
NEIGHBORHOOD ASSOCIATION:	<i>Neighborhood associations are volunteer organizations of neighbors coming together to make neighborhoods the best they can be. They receive notice of land use applications within their boundaries, and they often submit comments on the applications to the City. Neighborhood association meetings are open to everyone. Contact your neighborhood association to get involved:</i> South Gateway Neighborhood Association, Glenn Baly, Land Use Co-Chair; Phone: 503-588-6924; Email: glennbaly12345@gmail.com
ACCESS:	The Americans with Disabilities Act (ADA) accommodations will be provided on request.
CRITERIA TO BE CONSIDERED:	Salem Revised Code (SRC) Chapter(s) 300.850(b)(4)(B) – Extensions Salem Revised Code (SRC) is available to view at this link: http://bit.ly/salemorcode . Type in the chapter number(s) listed above to view the applicable criteria.

PROPERTY OWNER(S):	Mountain West Investment Corporation
APPLICANT(S):	Michael Barnes, MRB Enterprises Inc
PROPOSAL REQUEST:	A Class 2 Extension to extend the approval for a Class 3 Design Review, Class 2 Driveway Approach Permit, and two Class 2 Adjustments (Case Number DR-CU-SPR-ADJ-DAP20-02) by two years to August 11, 2024. DR-CU-SPR-ADJ-DAP20-02 granted approval for the development of an 18-unit multiple family residential complex with associated site improvements for property approximately .67 acres in size, zoned IC (Industrial Commercial), and located at 5611 Woodside Drive SE (Marion County Assessor map and tax lot number(s): 083W14CB / 02400).
APPLICATION PROCESS:	<p>Following the close of the Public Comment Period, a decision will be issued and mailed to the applicant, property owner, affected neighborhood association, anyone who submitted written comments, and anyone who received notice of the land use request.</p> <p>Failure to raise an issue in writing prior to the close of the Public Comment Period with sufficient specificity to provide the opportunity to respond to the issue, precludes appeal to the Land Use Board of Appeals (LUBA) on this issue. A similar failure to raise constitutional issues relating to proposed conditions of approval precludes an action for damages in circuit court.</p>
MORE INFORMATION:	All documents and evidence submitted by the applicant are available on the City's online Permit Application Center at https://permits.cityofsalem.net . You can use the search function without registering and enter the permit number listed here: 22 113471. Paper copies can be obtained for a reasonable cost.

PLEASE PROMPTLY FORWARD A COPY OF THIS NOTICE TO ANY OTHER OWNER, TENANT OR LESSEE
For more information about Planning in Salem:
<http://www.cityofsalem.net/planning>

It is the City of Salem's policy to assure that no person shall be discriminated against on the grounds of race, religion, color, sex, marital status, familial status, national origin, age, mental or physical disability, sexual orientation, gender identity and source of income, as provided by Salem Revised Code Chapter 97. The City of Salem also fully complies with Title VI of the Civil Rights Act of 1964, and related statutes and regulations, in all programs and activities. Disability-related modification or accommodation, including auxiliary aids or services, in order to participate in this meeting or event, are available upon request. Sign language and interpreters for languages other than English are also available upon request. To request such an accommodation or interpretation, contact the Community Development

Department at 503-588-6173 at least three business days before this meeting or event.

TTD/TTY telephone 503-588-6439 is also available 24/7

REQUEST FOR COMMENTS

Si necesita ayuda para comprender esta informacion, por favor llame 503-588-6173

REGARDING: Class 2 Extension of Design Review, Driveway Approach Permit, and Adjustment Case No. DR-CU-SPR-ADJ-DAP20-02EXT1

PROJECT ADDRESS: 5611 Woodside Dr SE, Salem OR 97306

AMANDA Application No.: 22-113471-DR

COMMENT PERIOD ENDS: July 29, 2022

SUMMARY: A request for a 2-year extension to the approved Class 3 Design Review, Class 2 Driveway Approach Permit, and two Class 2 Adjustments for an 18-unit multiple family residential development.

REQUEST: A Class 2 Extension to extend the approval for a Class 3 Design Review, Class 2 Driveway Approach Permit, and two Class 2 Adjustments (Case Number DR-CU-SPR-ADJ-DAP20-02) by two years to August 11, 2024. DR-CU-SPR-ADJ-DAP20-02 granted approval for the development of an 18-unit multiple family residential complex with associated site improvements for property approximately .67 acres in size, zoned IC (Industrial Commercial), and located at 5611 Woodside Drive SE (Marion County Assessor map and tax lot number(s): 083W14CB / 02400).

The Planning Division is interested in hearing from you about the attached proposal. Staff will prepare a Decision that includes consideration of comments received during this comment period. We are interested in receiving pertinent, factual information such as neighborhood association recommendations and comments of affected property owners or residents. The complete case file, including all materials submitted by the applicant and any applicable professional studies such as traffic impact analysis, geologic assessments, and stormwater reports, are available upon request.

Comments received by 5:00 p.m. Friday, July 29, 2022, will be considered in the decision process. Comments received after this date will be not considered. *Comments submitted are public record. This includes any personal information provided in your comment such as name, email, physical address and phone number. Mailed comments can take up to 7 calendar days to arrive at our office. To ensure that your comments are received by the deadline, we recommend that you e-mail your comments to the Case Manager listed below.*

CASE MANAGER: Austin Ross, Long Range Planner, City of Salem, Planning Division; 555 Liberty St SE, Room 305, Salem, OR 97301; Phone: 503-540-2431; E-Mail: aross@cityofsalem.net.

For information about Planning in Salem, please visit: <http://www.cityofsalem.net/planning>

PLEASE CHECK THE FOLLOWING THAT APPLY:

- 1. I have reviewed the proposal and have no objections to it.
- 2. I have reviewed the proposal and have the following comments: _____

Name/Agency: _____

Address: _____

Phone: _____

Email: _____

Date: _____

IMPORTANT: IF YOU MAIL COMMENTS, PLEASE FOLD AND RETURN THIS POSTAGE-PAID FORM




NO POSTAGE
NECESSARY
IF MAILED
IN THE
UNITED STATES

BUSINESS REPLY MAIL
FIRST-CLASS MAIL PERMIT NO. 1508 SALEM, OR

POSTAGE WILL BE PAID BY ADDRESSEE

PLANNING DIVISION
CITY OF SALEM RM 305
555 LIBERTY ST SE
SALEM OR 97301-9907

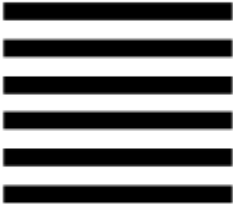

Vicinity Map

5611 Woodside Drive SE




Inset Map

Subject Property

Sunnyside Garden


Legend

- Taxlots
- Urban Growth Boundary
- City Limits
- Outside Salem City Limits
- Historic District
- Schools
- Parks

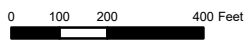


This product is provided as is, without warranty. In no event is the City of Salem liable for damages from the use of this product. This product is subject to license and copyright limitations and further distribution or resale is prohibited.

LIMITS OF DETENTION
10 YEAR STORM EVENT

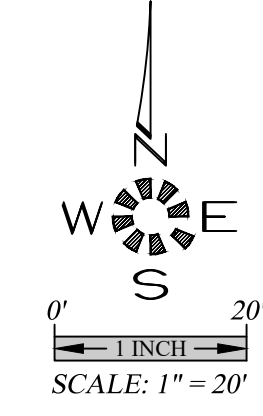

PRELIMINARY SITE PLAN

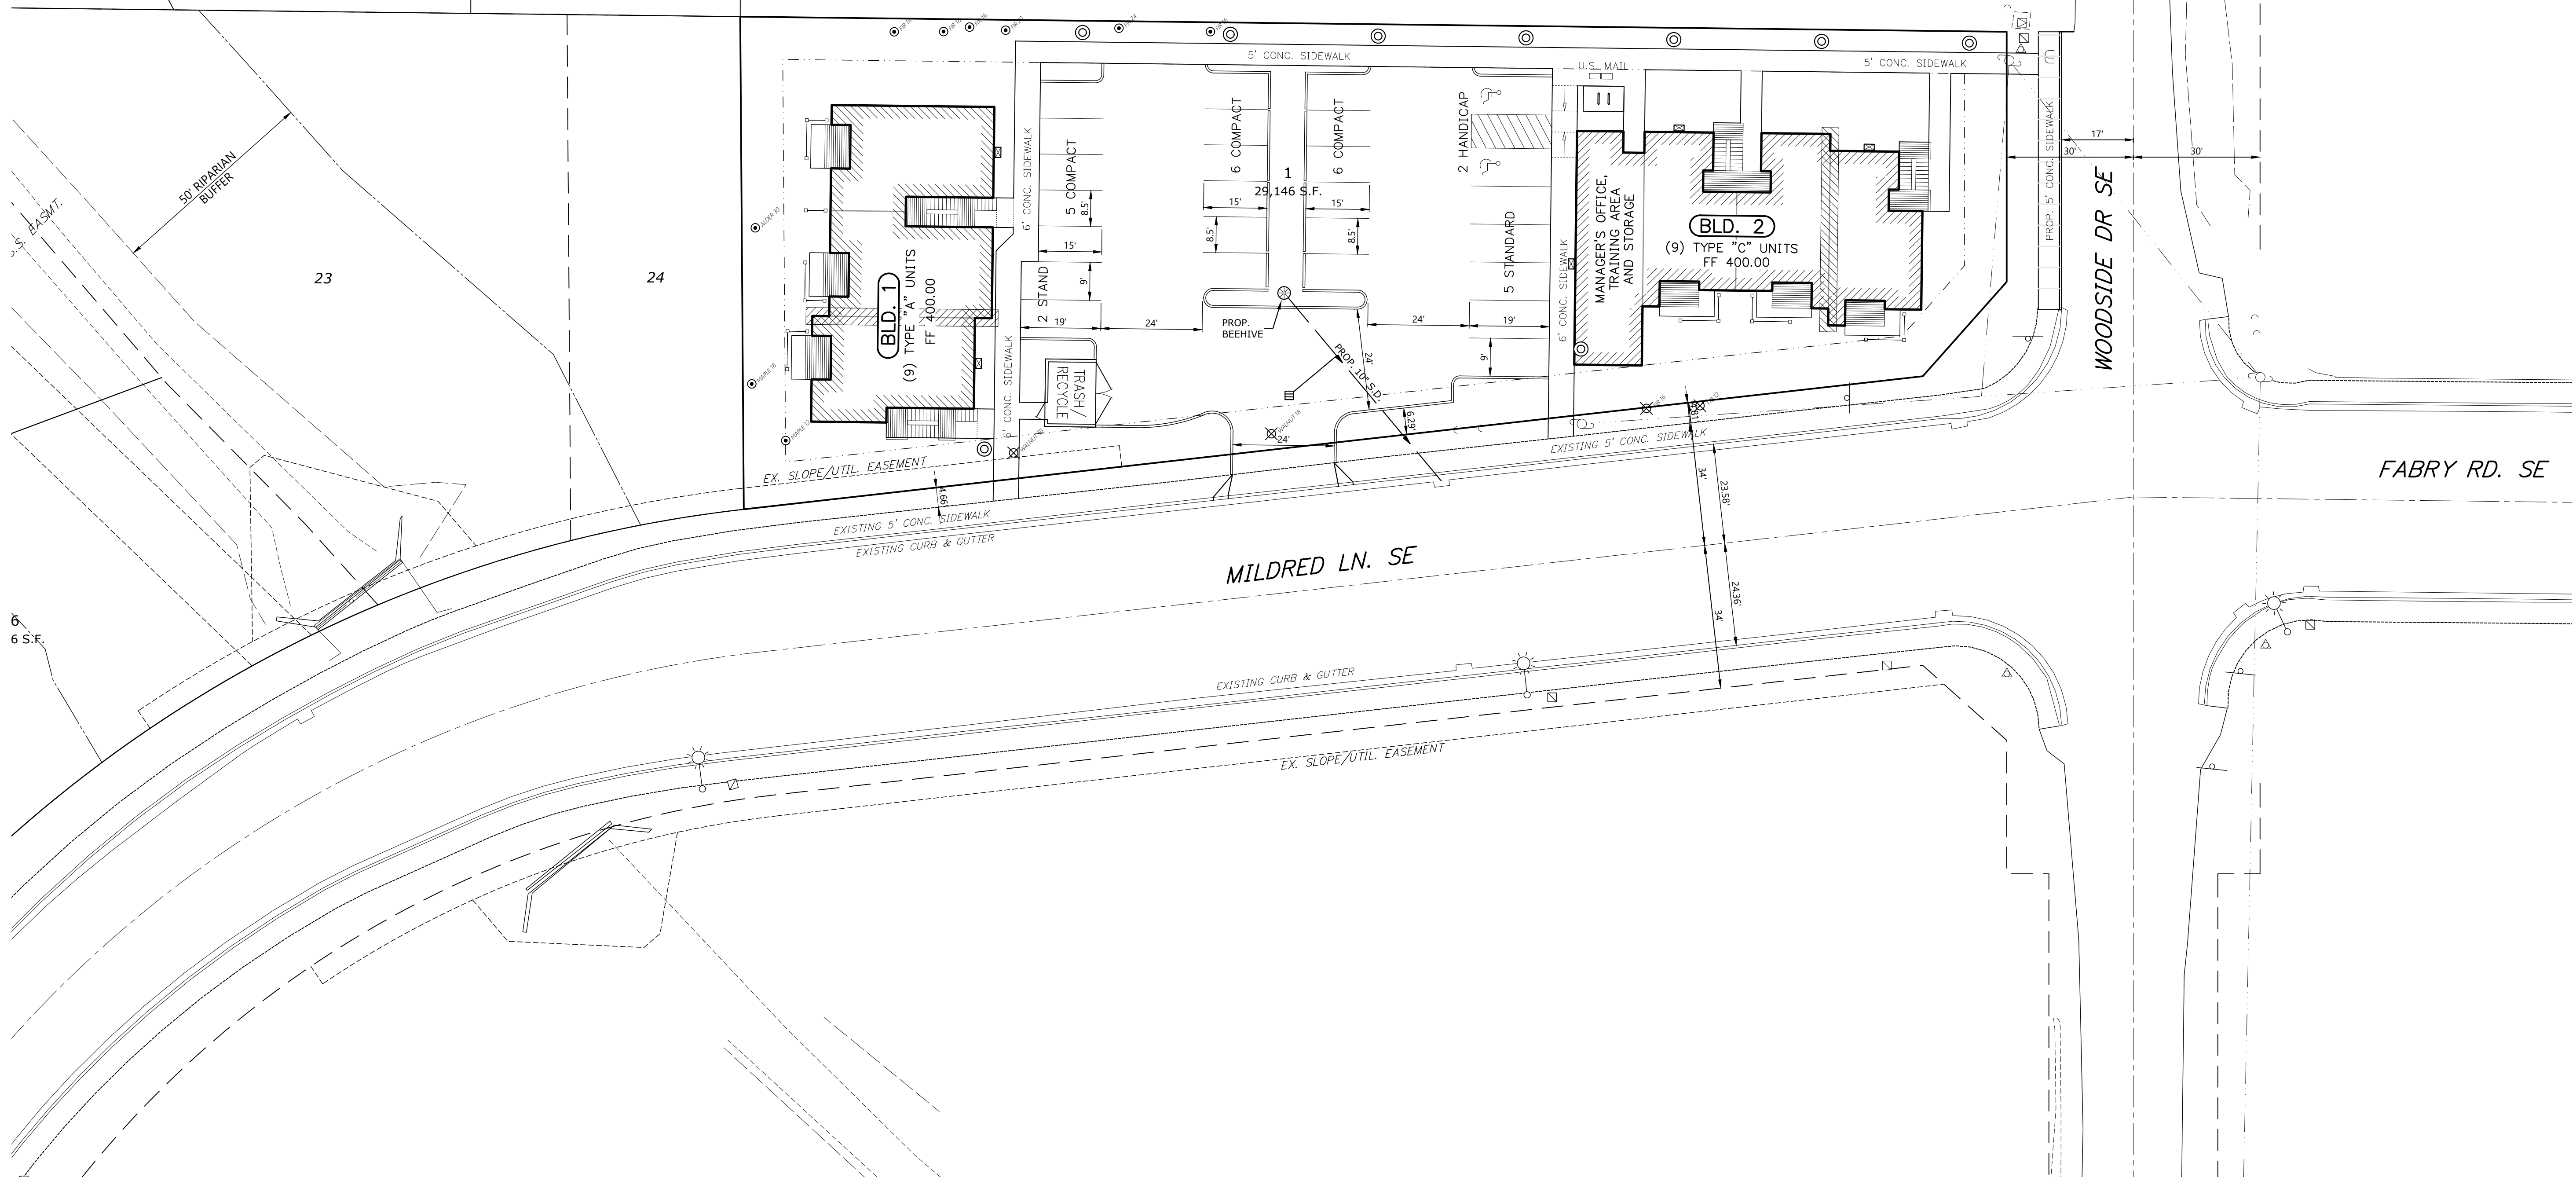

CHARLENE'S HOUSE
APARTMENTS

NO CHANGES, MODIFICATIONS
OR REPRODUCTIONS TO BE
MADE TO THESE DRAWINGS
WITHOUT WRITTEN
AUTHORIZATION FROM THE
DESIGN ENGINEER.
DIMENSIONS & NOTES TAKE
PRECEDENCE OVER
GRAPHICAL REPRESENTATION.


18 TOTAL APARTMENT UNITS
9 TYPE "A" 2-Bd, 1-Ba (844 S.F.) UNITS
9 TYPE "C" 1-Bd, 1-Ba (728 S.F.) UNITS

26 TOTAL PARKING STALLS
7 STANDARD STALLS
17 COMPACT STALLS
2 HANDICAP STALLS

1 MANAGER'S OFFICE / STORAGE
1 TRASH / RECYCLE
1 PLAY AREA
1 U.S. MAIL BOX AREA

- - WALL PACK LIGHTS MOUNTED ON BUILDINGS
- ⊙ - POLE LIGHT MAXIMUM 14' TALL
- ⊙ - POST LIGHT MAXIMUM 5' TALL
- ▨ - LOCATION OF ELECTRICAL SEPARATION WALL
- ① - MAXIMUM 1:12 SLOPE ON SIDEWALK END RAMPS
- - 4 BICYCLE SPACES

- ⊙ - 19 = EXISTING TREES
- ⊙ - 19 = EXISTING TREE MAY BE REMOVED

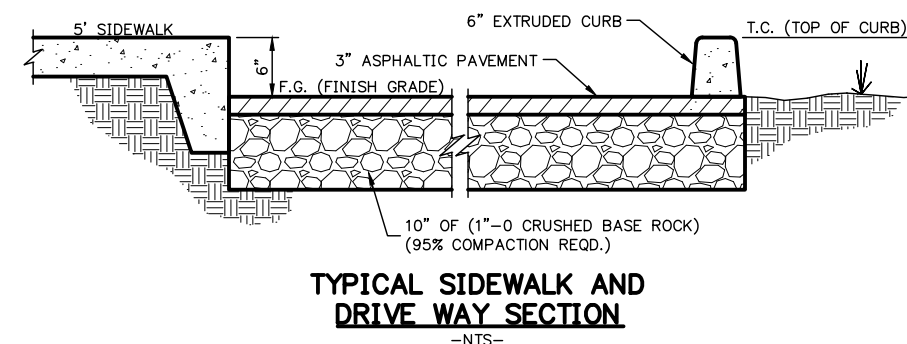

DESIGN: M.D.G.
DRAWN: C.D.S.
CHECKED: J.J.G.
DATE: SEPT 19
SCALE: AS SHOWN



EXPIRES: 06-30-2021
JOB # 6818